


LEGEND

- | | |
|--|----------------------------|
| | COMMERCIAL |
| | INDUSTRIAL |
| | PROFESSIONAL TECHNICAL |
| | OPEN SPACE/WETLAND |
| | COMMERCIAL/RESIDENTIAL |
| | MEDIUM DENSITY RESIDENTIAL |
| | LOW DENSITY RESIDENTIAL |
| | PUBLIC |
| | AGRICULTURAL |

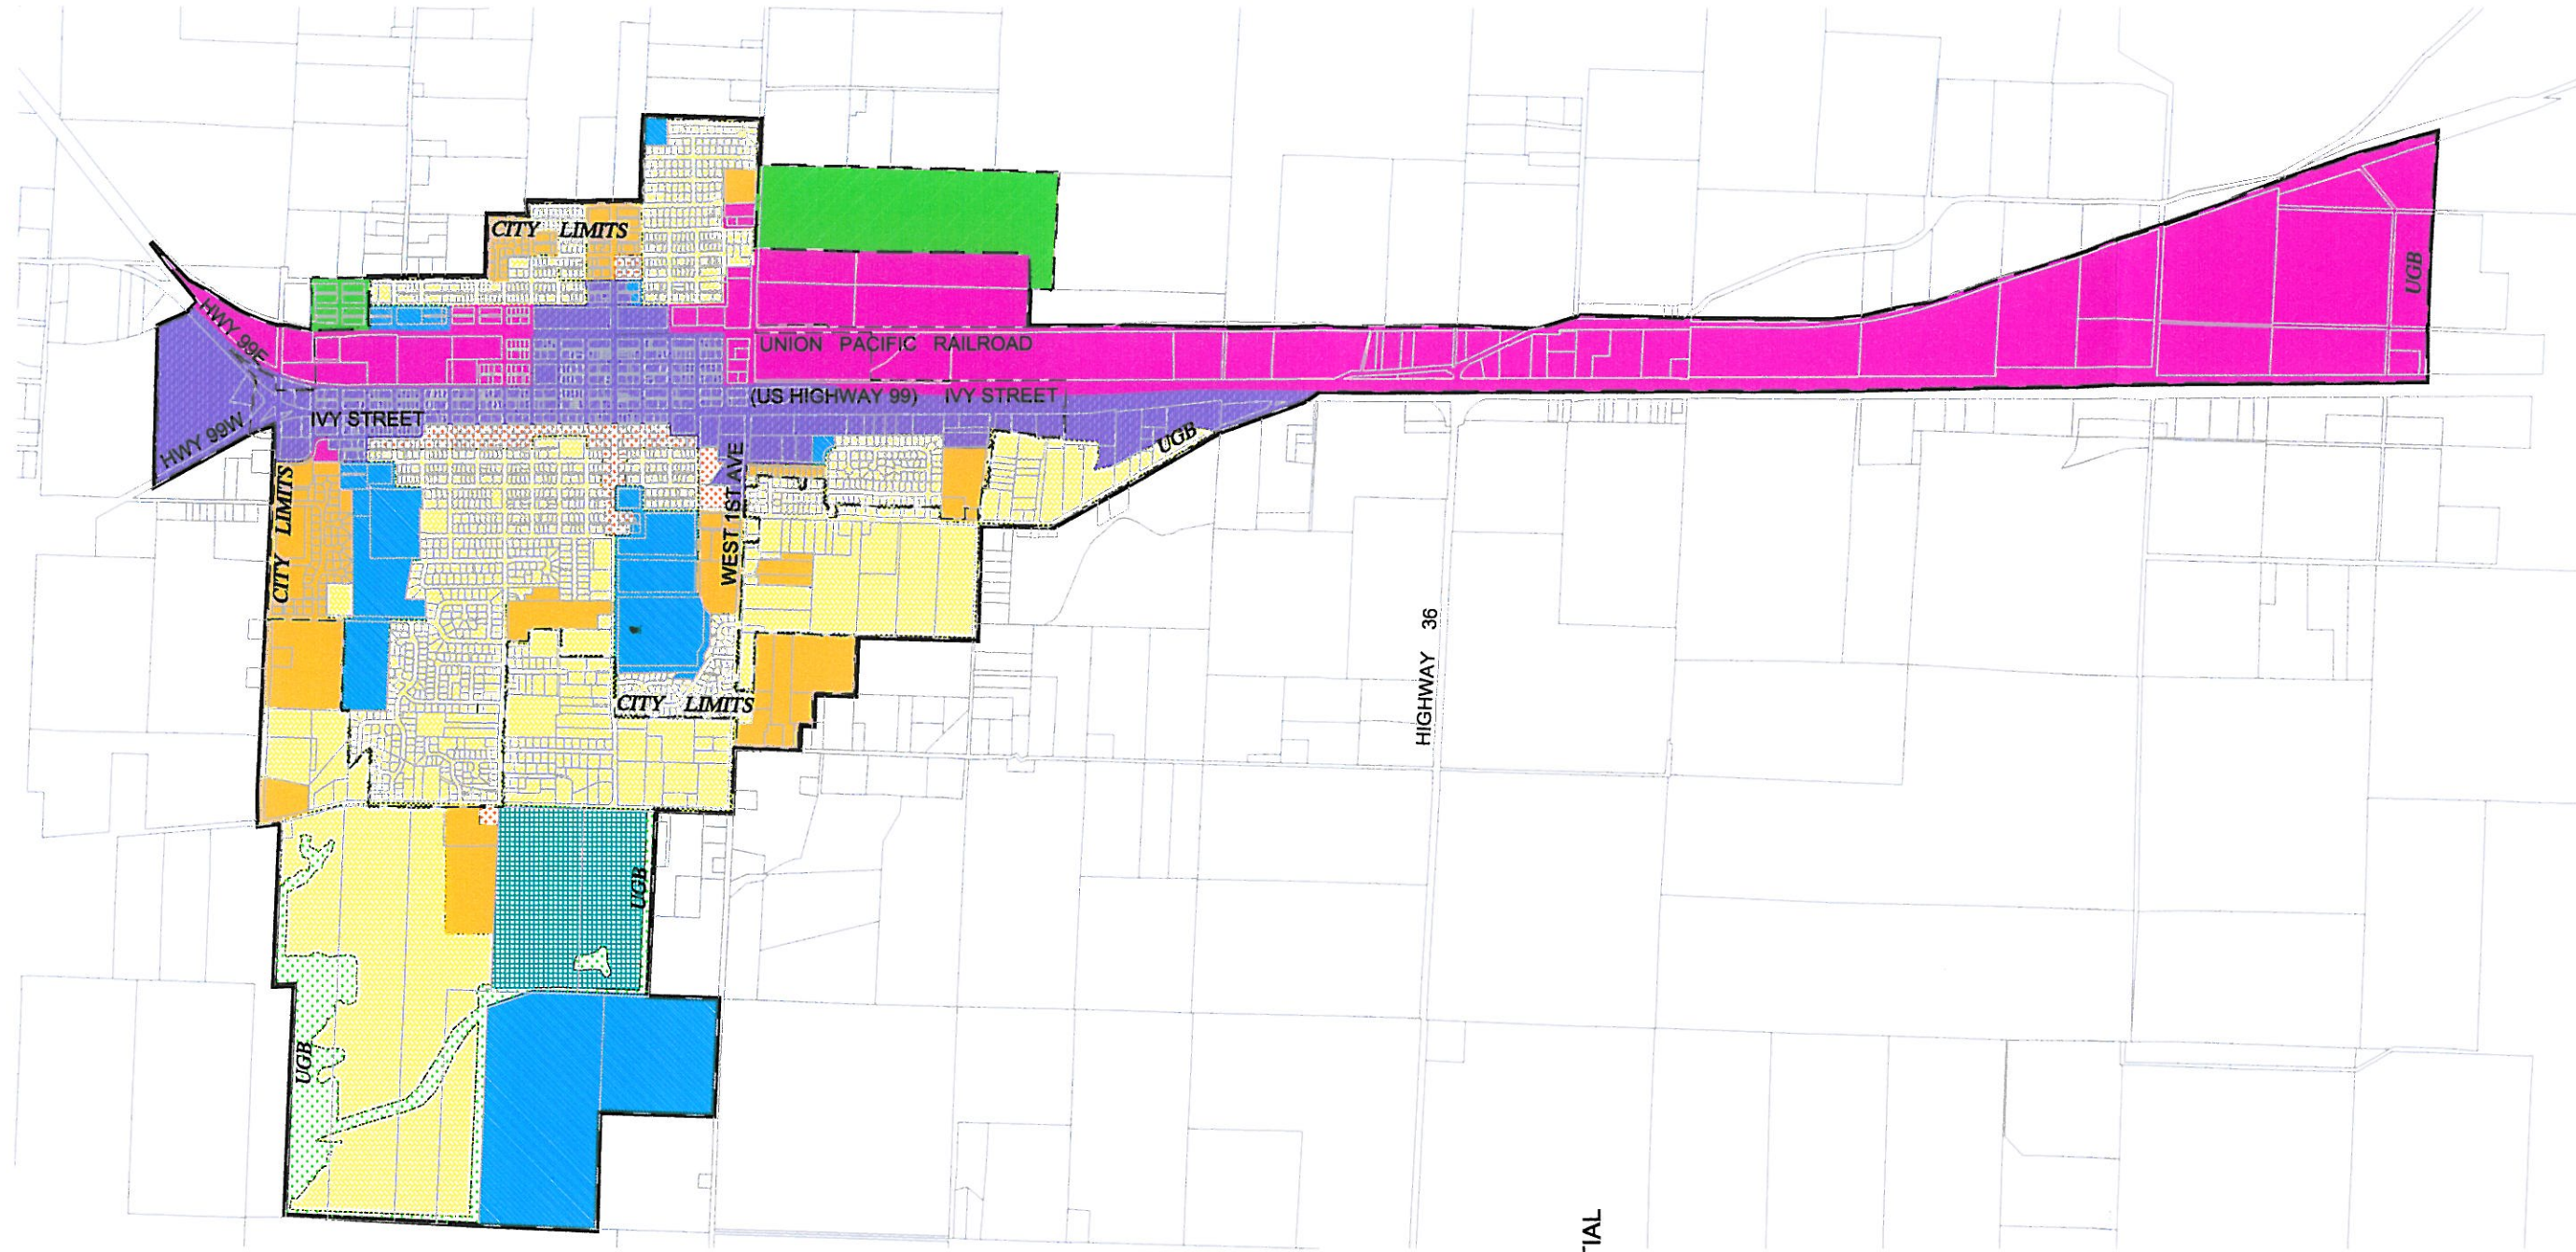

CITY OF JUNCTION CITY, OREGON

SANITARY SEWER FACILITIES PLAN

COMPREHENSIVE PLAN
DESIGNATIONS

FIGURE
2-5

JOB NUMBER

971.3160.0

WE
WESTTECH ENGINEERING, INC.
CONSULTING ENGINEERS AND PLANNERS
3841 Fairview Industrial Dr. S.E., Suite 100, Salem, OR 97302
Phone: (503) 585-2474 Fax: (503) 585-3985
E-mail: westtech@westtech-eng.com

VERIFY SCALE
THIS IS ONE-HALF INCH
ON ORIGINAL DRAWING
IF NOT ONE INCH ON
THIS SCALE, VERIFY
SCALES ACCORDINGLY

DSN. CB
DRN. TMT
CHK. CB
DATE: MAR '05

NO. 1
DATE
DESCRIPTION
REVISIONS
BY