


May 17, 2005 - 1:33pm
R:\04\city city of\2004\SS Facilities Plan 971.3160.DWG\FIGURE 4-2.dwg (Fig 4-2 tab)

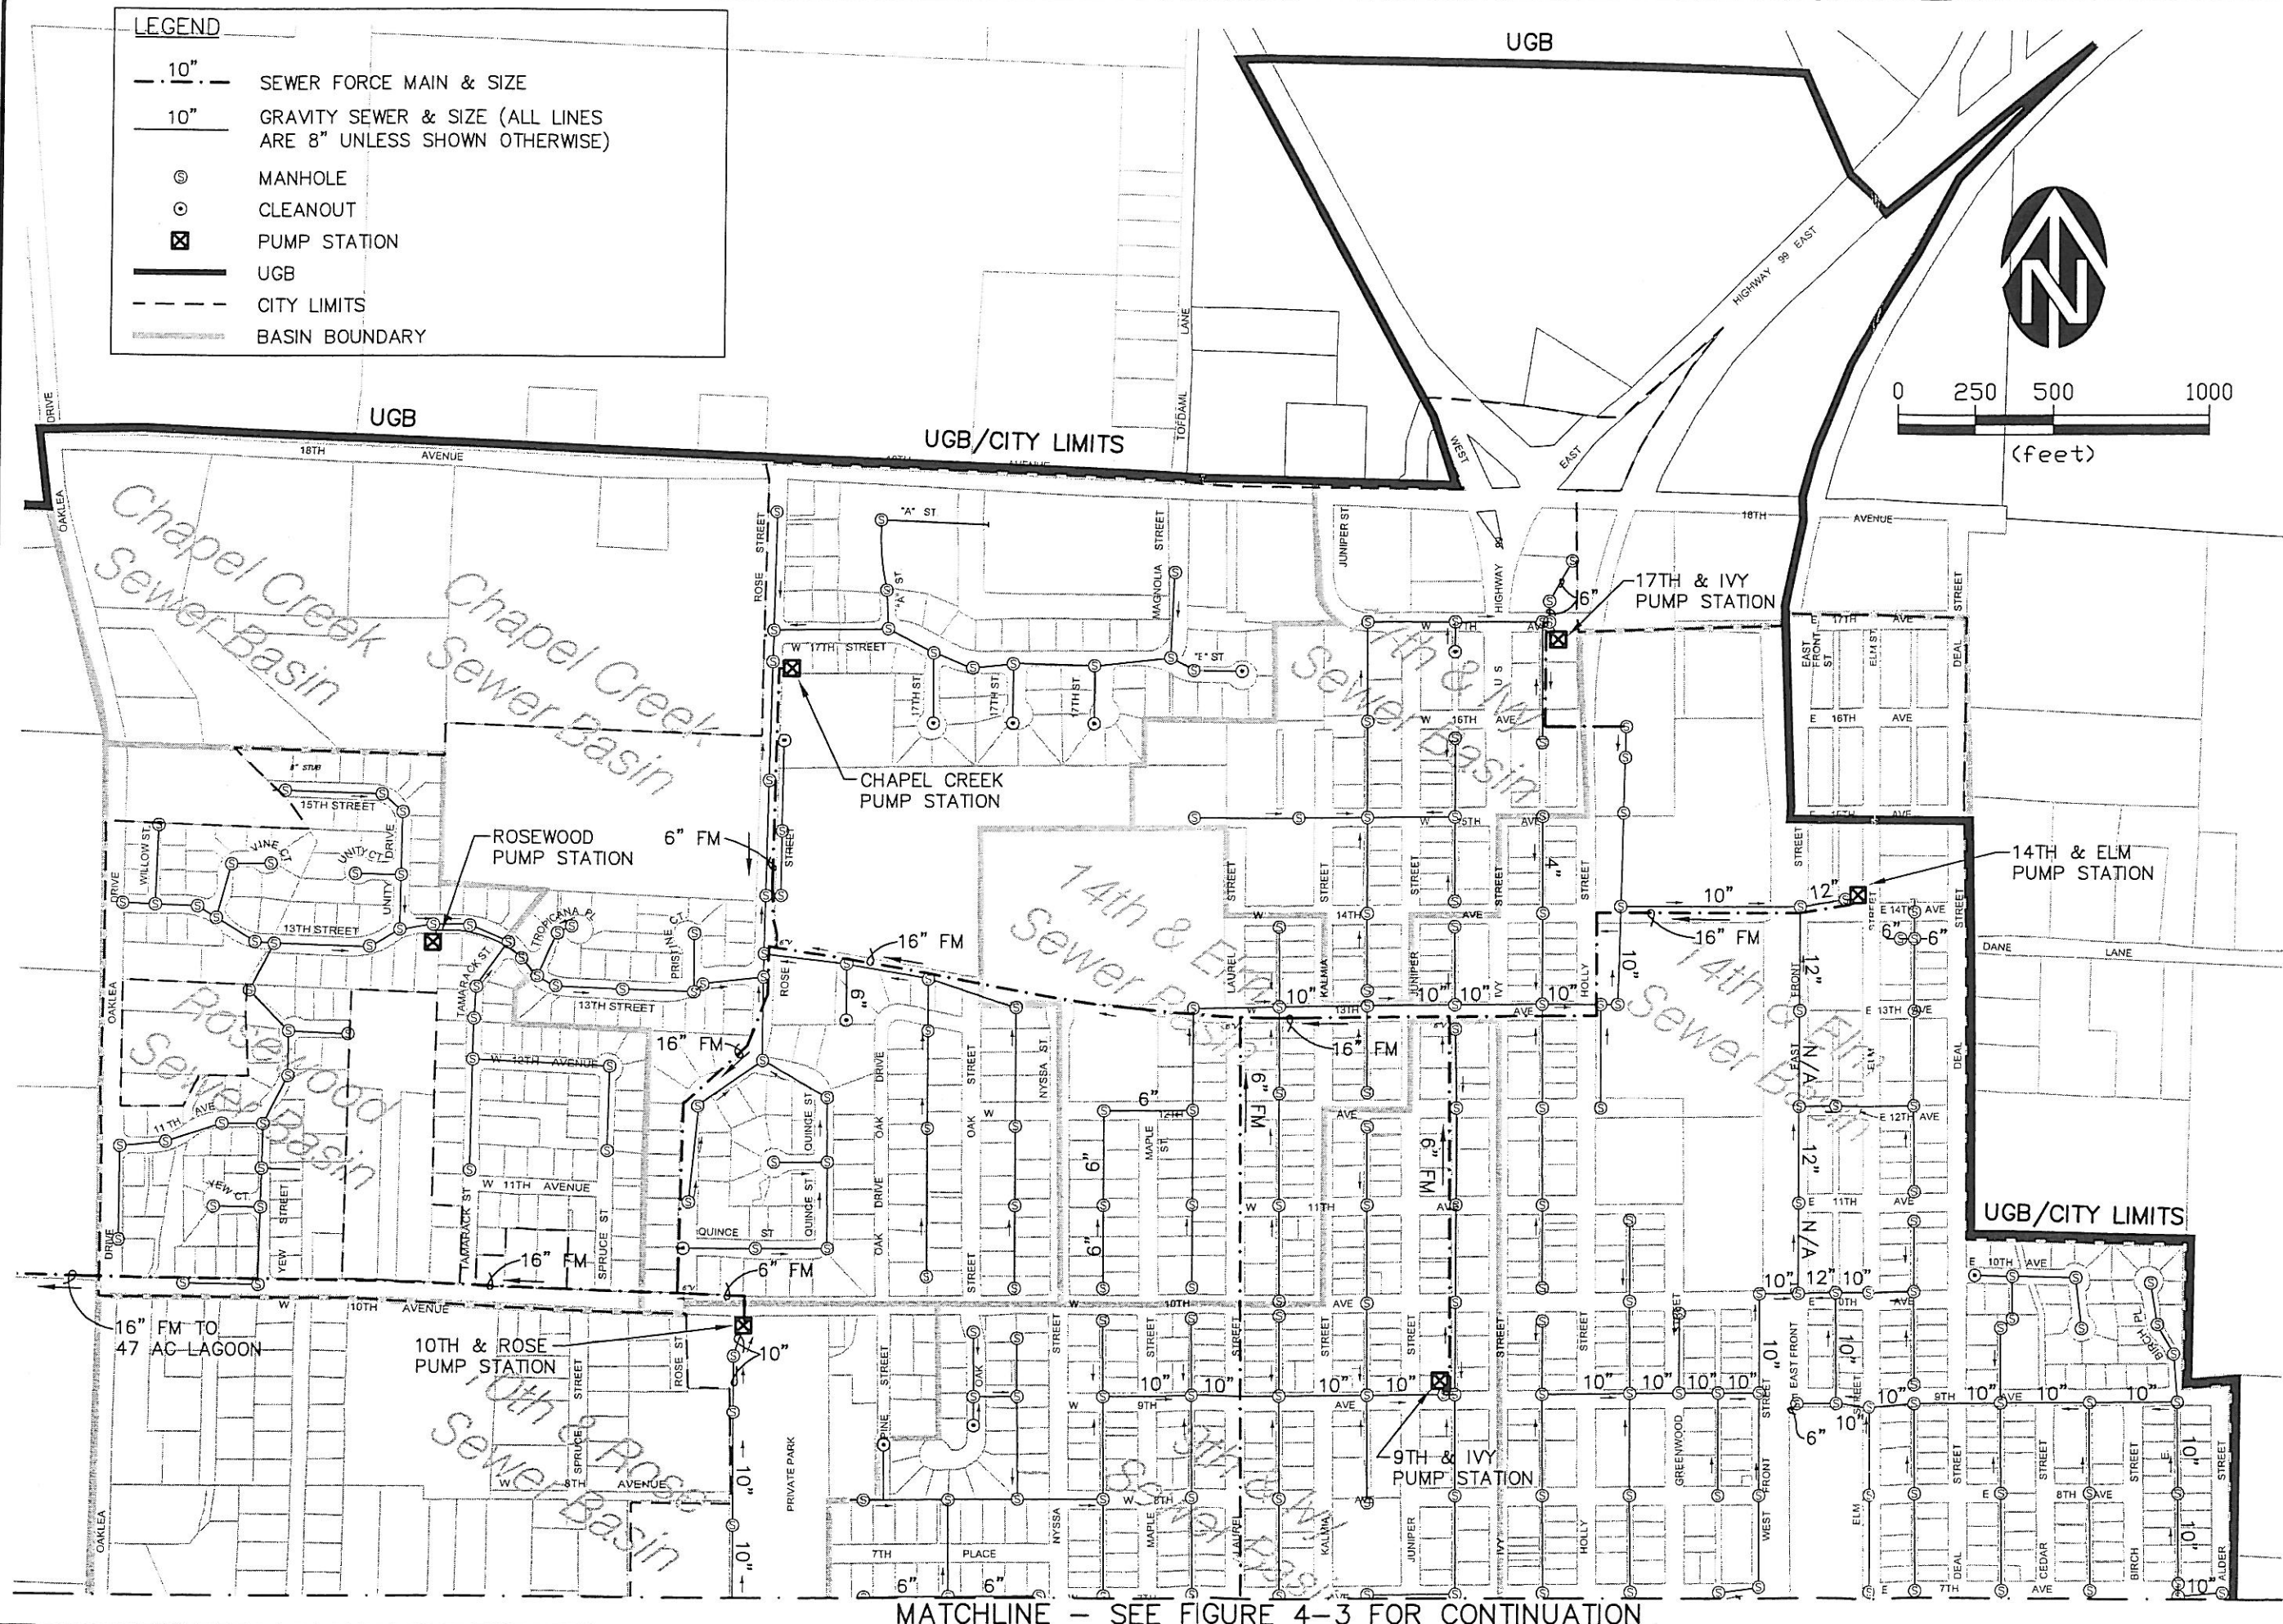

VERIFY SCALE BAR IS ONE-HALF INCH ON ORIGINAL DRAWING 0 5 1 INCH ONE INCH ON SCALE ACCORDINGLY	
DSN. CB	TMT
DRN. CB	TMT
CKD. CB	TMT
DATE: DEC '05	NO. 1
DATE	DESCRIPTION
BY	REVISIONS

CITY OF JUNCTION CITY, OREGON
SANITARY SEWER FACILITIES PLAN

EXISTING COLLECTION SYSTEM
NORTH

FIGURE
4-2

JOB NUMBER
971.3160.0

WESTECH ENGINEERING, INC.
CONSULTING ENGINEERS AND PLANNERS
3841 Fairview Industrial Dr. S.E., Suite 100, Salem, OR 97302
Phone: (503) 385-2474 Fax: (503) 585-3926
E-mail: westech@westech-eng.com