


LEGEND

UGB

SEWER BASIN



SEWER BASIN

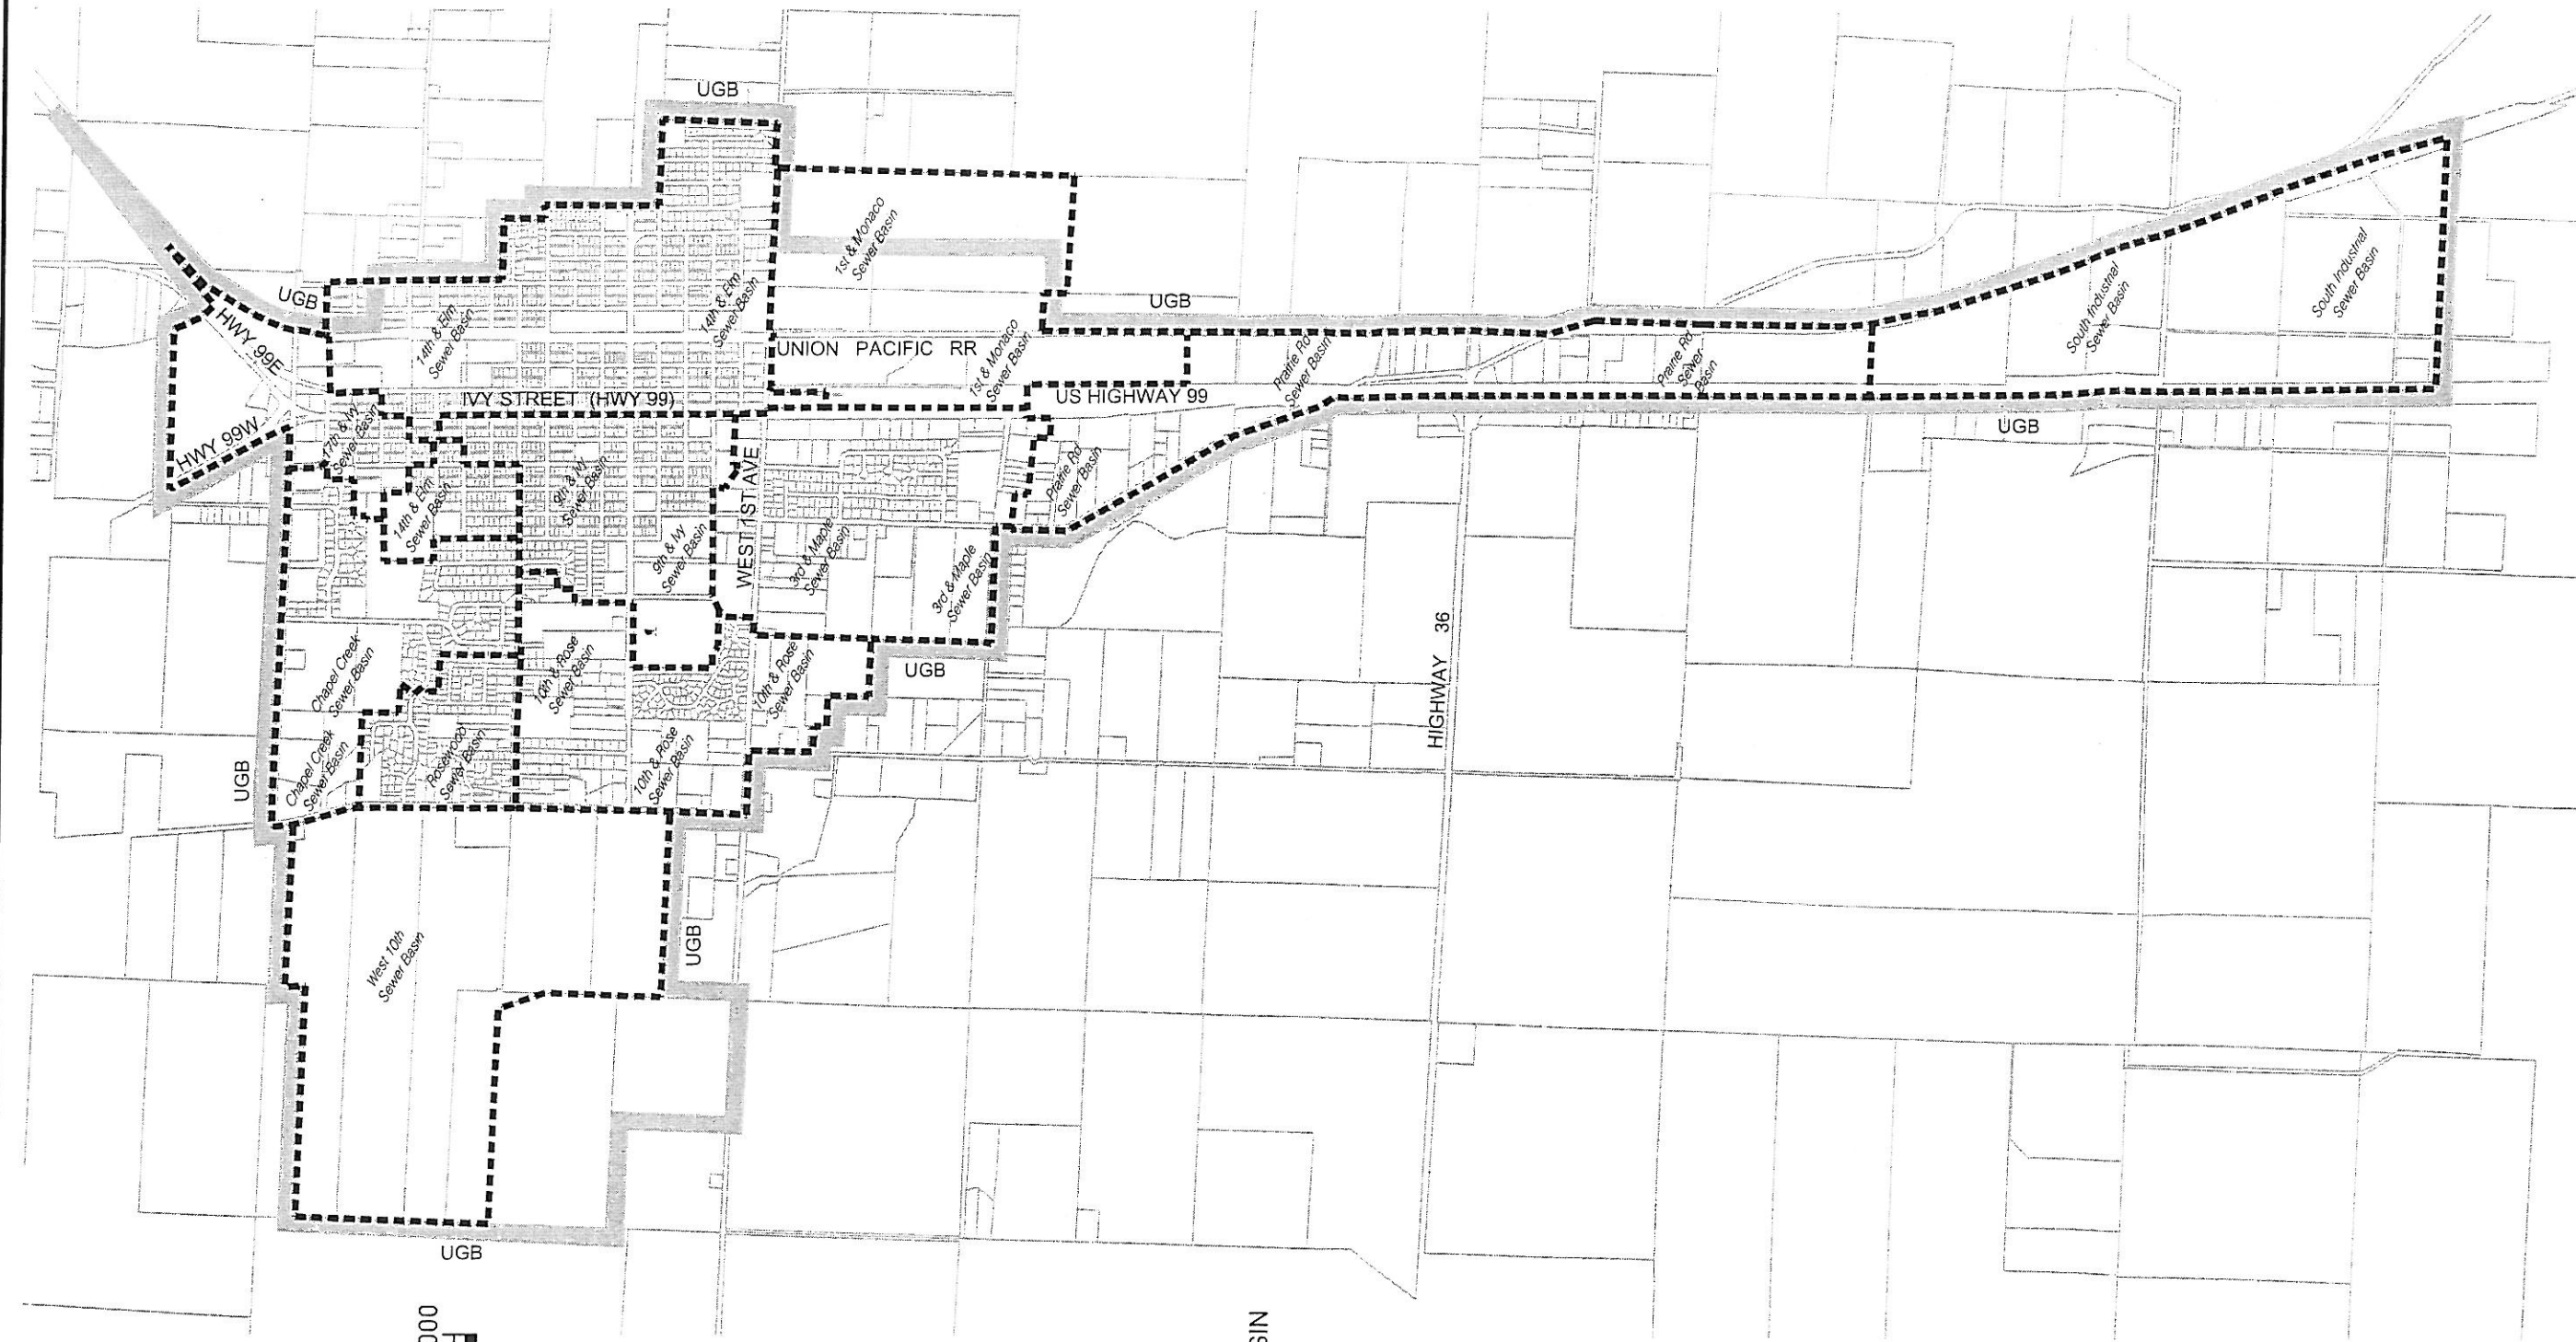

CITY OF JUNCTION CITY, OREGON
SANITARY SEWER FACILITIES PLAN

SANITARY SEWER
BASINS

FIGURE
4-4

JOB NUMBER

971.3160.0

WETECH ENGINEERING, INC.
CONSULTING ENGINEERS AND PLANNERS

841 Fairview Industrial Dr. S.E., Suite 100, Salem, OR 97302
Phone: (503) 585-2474 Fax: (503) 585-3986
E-mail: westtech@westtech-eng.com

VERIFY SCALE

BAR IS ONE-HALF INCH
ON ORIGINAL DRAWING

5
IF NOT ONE INCH ON

THIS SHEET, ADJUST
SCALES ACCORDINGLY

DSN.	CB
DRN	TMT

CKD, CB

DATE: MAR 03

[illegible]

REVISIONS