

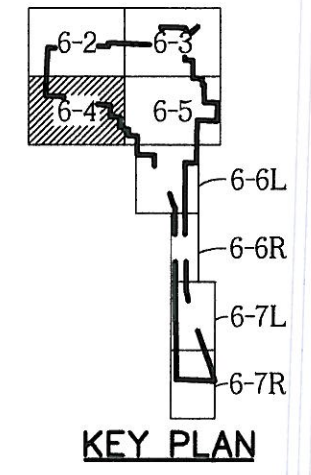


MATCHLINE - SEE FIGURE 6-2 FOR CONTINUATION

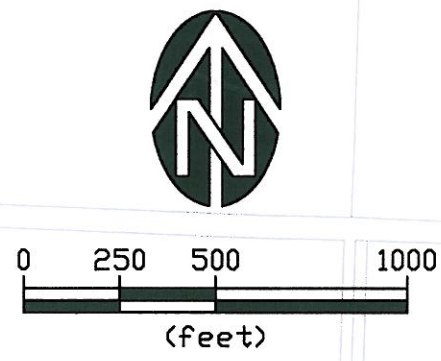

LEGEND

- 10" SEWER FORCE MAIN & SIZE
- 10" EXTG GRAVITY SEWER & SIZE (ALL LINES ARE 8" UNLESS SHOWN OTHERWISE)
- MANHOLE
- CLEANOUT
- PUMP STATION
- UGB
- CITY LIMITS
- BASIN BOUNDARY
- 12" RECOMMENDED IMPROVEMENT & SIZE
- PUMP STATION IMPROVEMENT

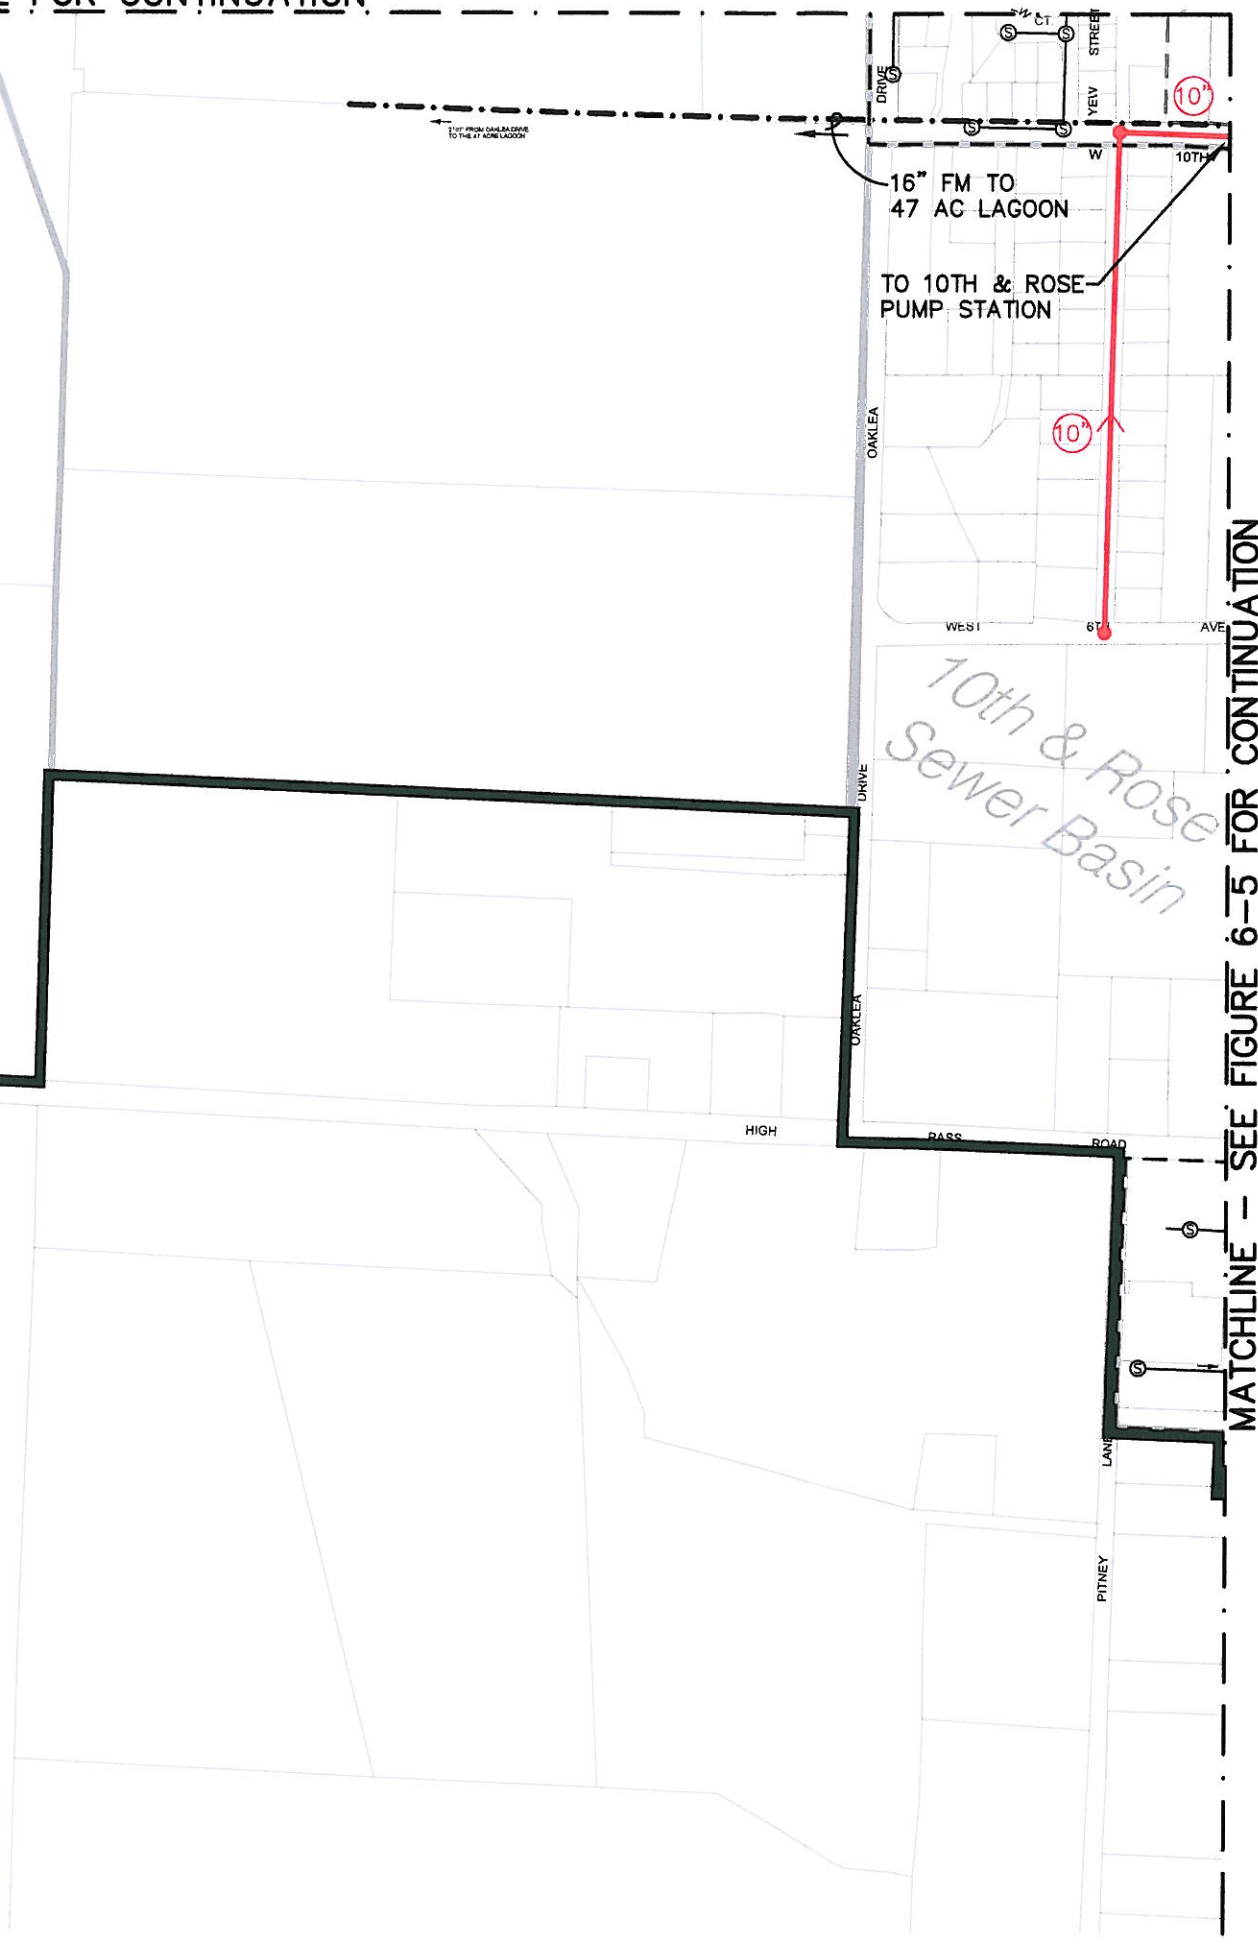

MATCHLINE - SEE FIGURE 6-5 FOR CONTINUATION

Dec 18, 2006 - 12:04pm
R:\proj\city of junction\SS Facilities Plan 971.3160\SS Facilities Plan 971.3160.dwg (Fig 6-4.tbl)

CITY OF JUNCTION CITY, OREGON	
SANITARY SEWER FACILITIES PLAN	
RECOMMENDED COLLECTION SYSTEM IMPROVEMENTS	
CENTRAL WEST	
FIGURE 6-4	
JOB NUMBER 971.3160.0	
DATE: MAR '05	
VERIFICATION SCALE: 1" = 100' (AS SHOWN ON ORIGINAL DRAWING)	
DESIGN: CB	
DRAWN: TMT	
CHECKED: CB	
DATE: MAR '05	
DESCRIPTION: REVISIONS	
BY:	

WESTECH ENGINEERING, INC.
CONSULTING ENGINEERS AND PLANNERS
3841 Fairview Industrial Dr. S.E., Suite 100, Salem, OR 97302
Phone: (503) 585-2474 Fax: (503) 585-3888
E-mail: westech@westech-eng.com