


MATCHLINE - SEE FIGURE 6-4 FOR CONTINUATION

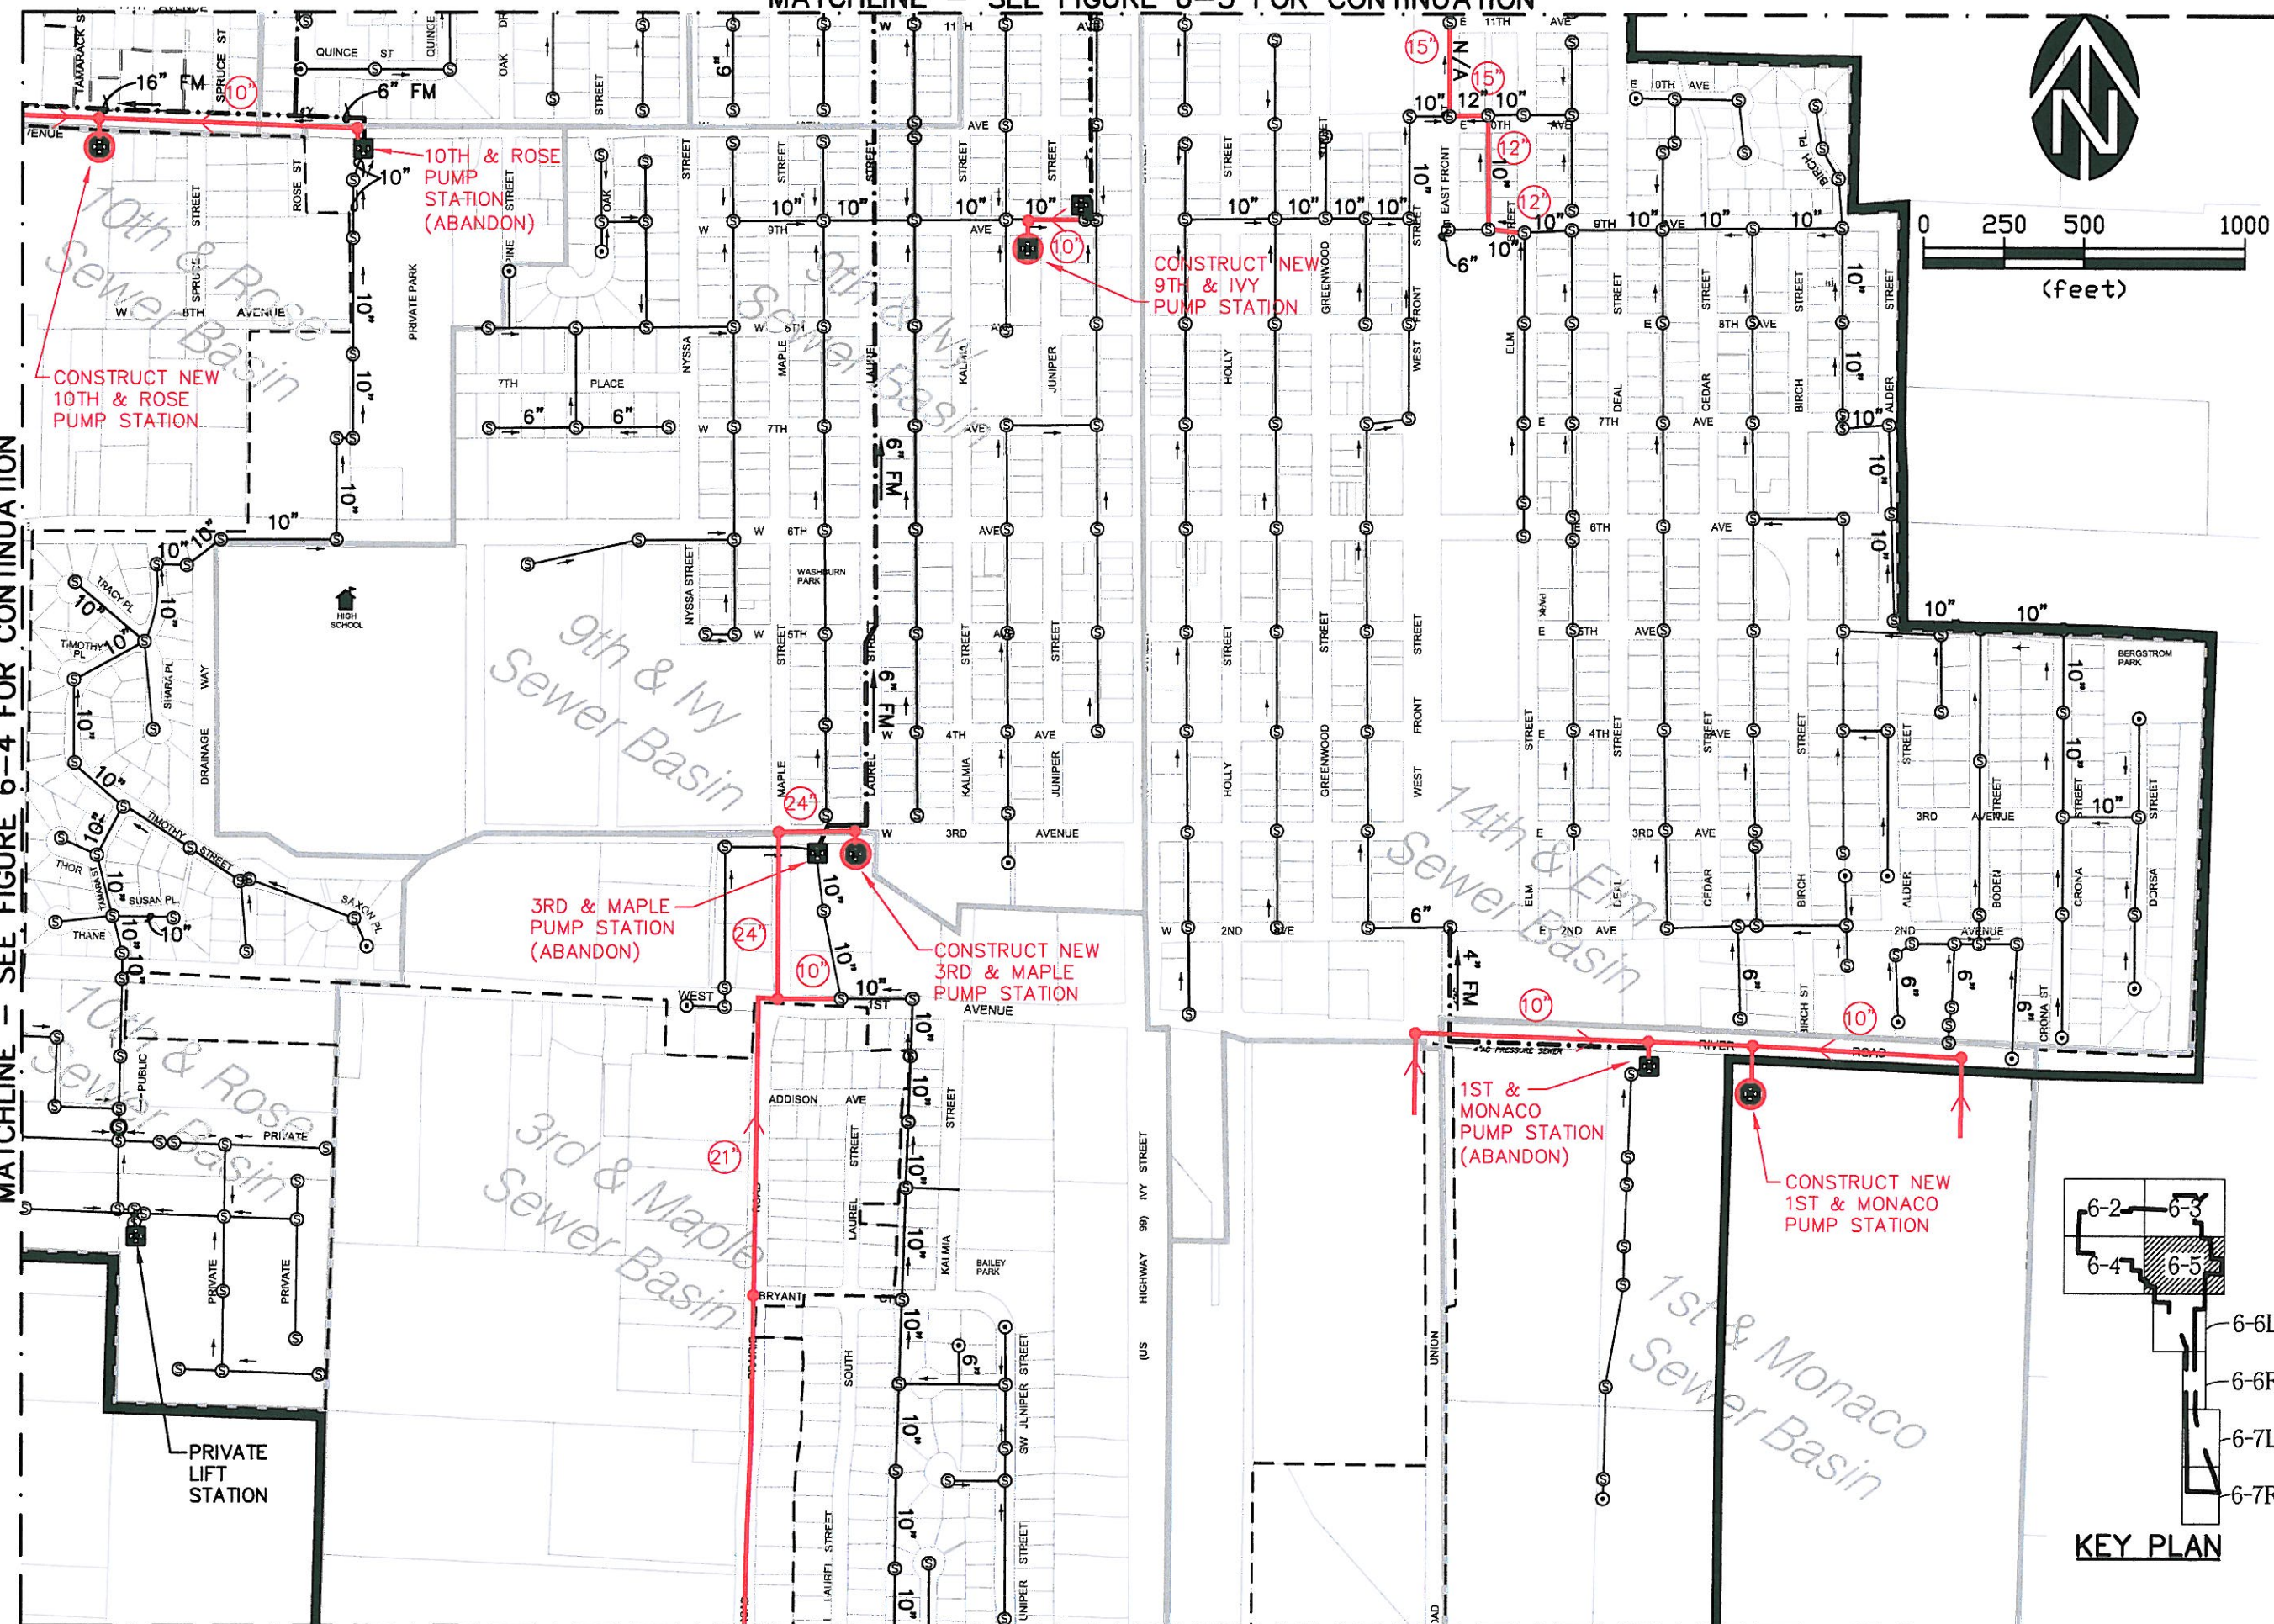

MATCHLINE - SEE FIGURE 6-6 FOR CONTINUATION

CITY OF JUNCTION CITY, OREGON	
SANITARY SEWER FACILITIES PLAN	
RECOMMENDED COLLECTION SYSTEM IMPROVEMENTS	
CENTRAL EAST	
FIGURE 6-5	
JOB NUMBER 971.3160.0	
DATE: MAR '05	
NO. 1	
DESCRIPTION	
BY	
REVISIONS	
VERIFY SCALE MAY BE ONE-HALF INCH ON ORIGINAL DRAWING	
NOT ONE INCH ON THIS DRAWING UNLESS OTHERWISE NOTED	
SCALE: 1" = 100'	
DRAWN: TMT	
CHECKED: CB	
DESIGNED: CB	
DATE: MAR '05	
WESTTECH ENGINEERING, INC. CONSULTING ENGINEERS AND PLANNERS	
3841 Fairview Industrial Dr. S.E., Suite 100, Salem, OR 97302	
Phone: (503) 588-2474 Fax: (503) 588-3988	
E-mail: westtech@westtech-eng.com	