


Mar 11, 2005 - 9:45am
R:\Dwg\city-city\2004\SS Facilities Plan 971.3160.0\Figures\FIGURE 7-3.dwg (Fig 7-3 tab)

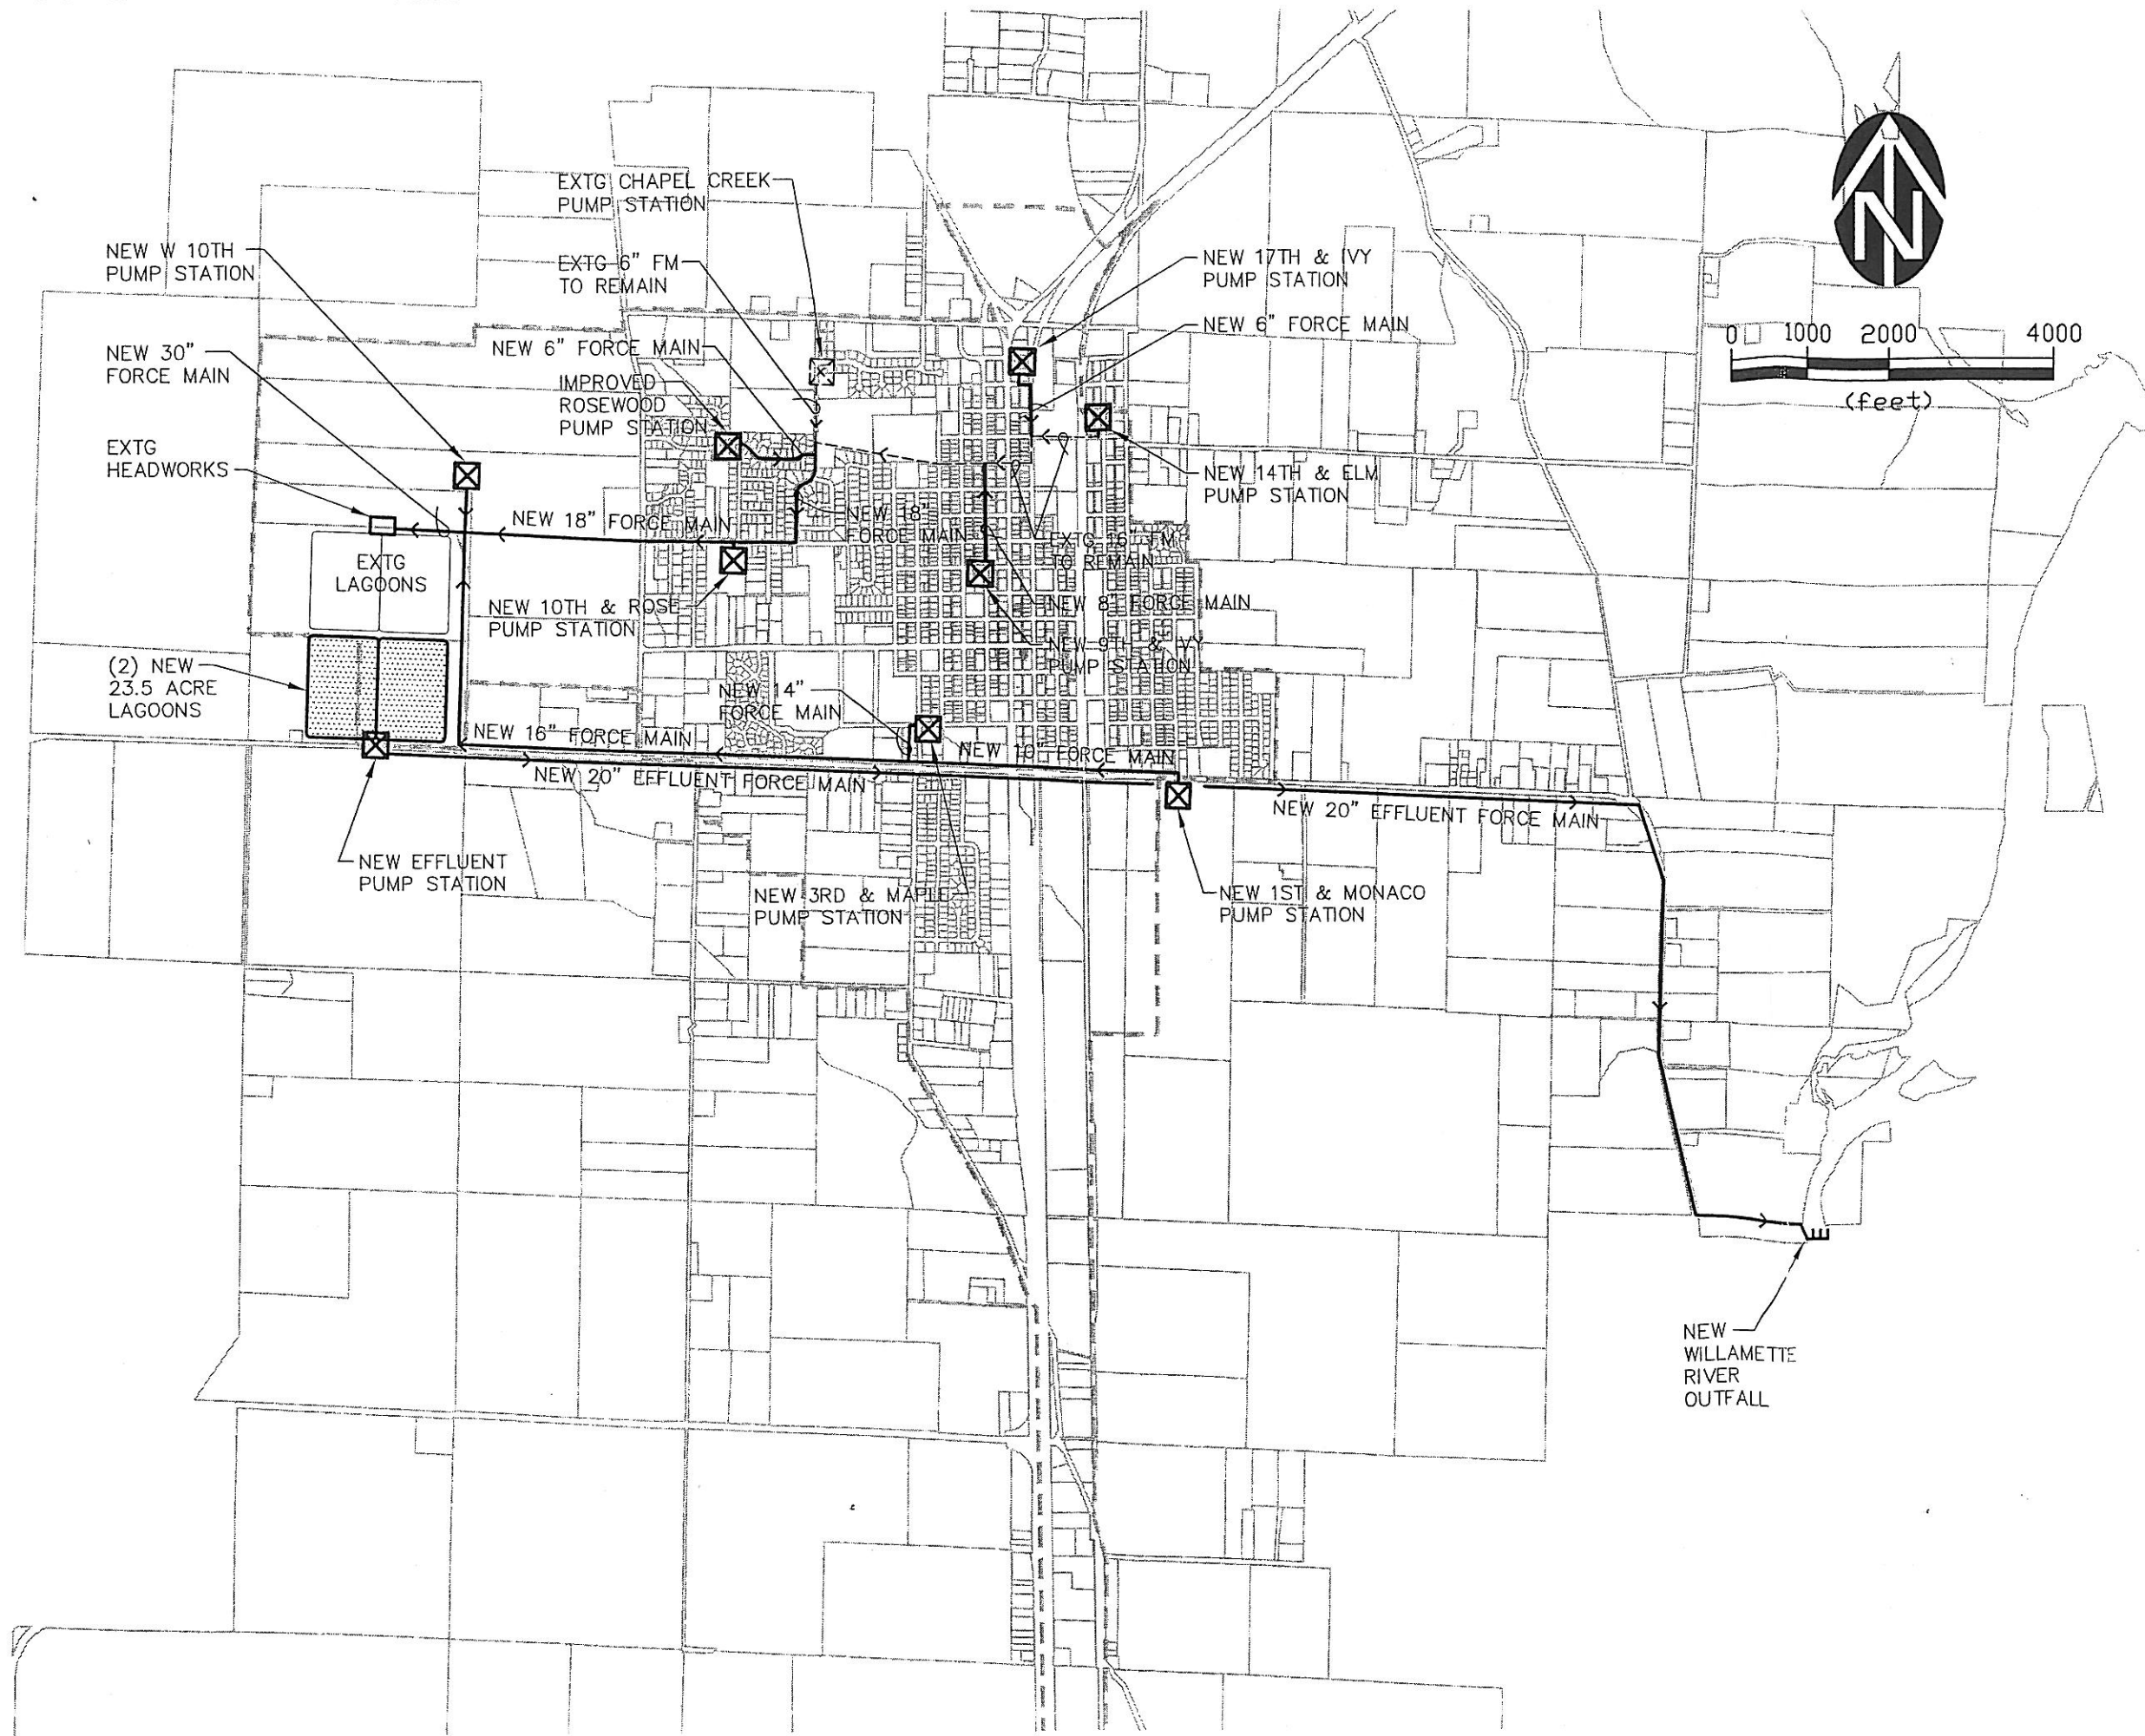

CITY OF JUNCTION CITY, OREGON
SANITARY SEWER FACILITIES PLAN

ALT 1: EXPAND EXISTING WWTP
WINTER DISCHARGE TO WILL. R.
SUMMER STORAGE



WESTECH ENGINEERING, INC.
CONSULTING ENGINEERS AND PLANNERS
3841 Fairview Industrial Dr. S.E., Suite 100, Salem, OR 97302
Phone: (503) 585-2474 Fax: (503) 585-3588
E-mail: westech@westech-inc.com

FIGURE
7-3

JOB NUMBER
971.3160.0

VERIFY SCALE
BAR IS ONE-HALF INCH
ON ORIGINAL DRAWING
DO NOT SCALE DRAWING
THIS SCALE, INDICATE
SCALES ACCORDINGLY

DSN.	CB	DRN.	TNT	CKD.	CB	NO.	DATE	DESCRIPTION	BY
						1			

DATE: MAR '05