


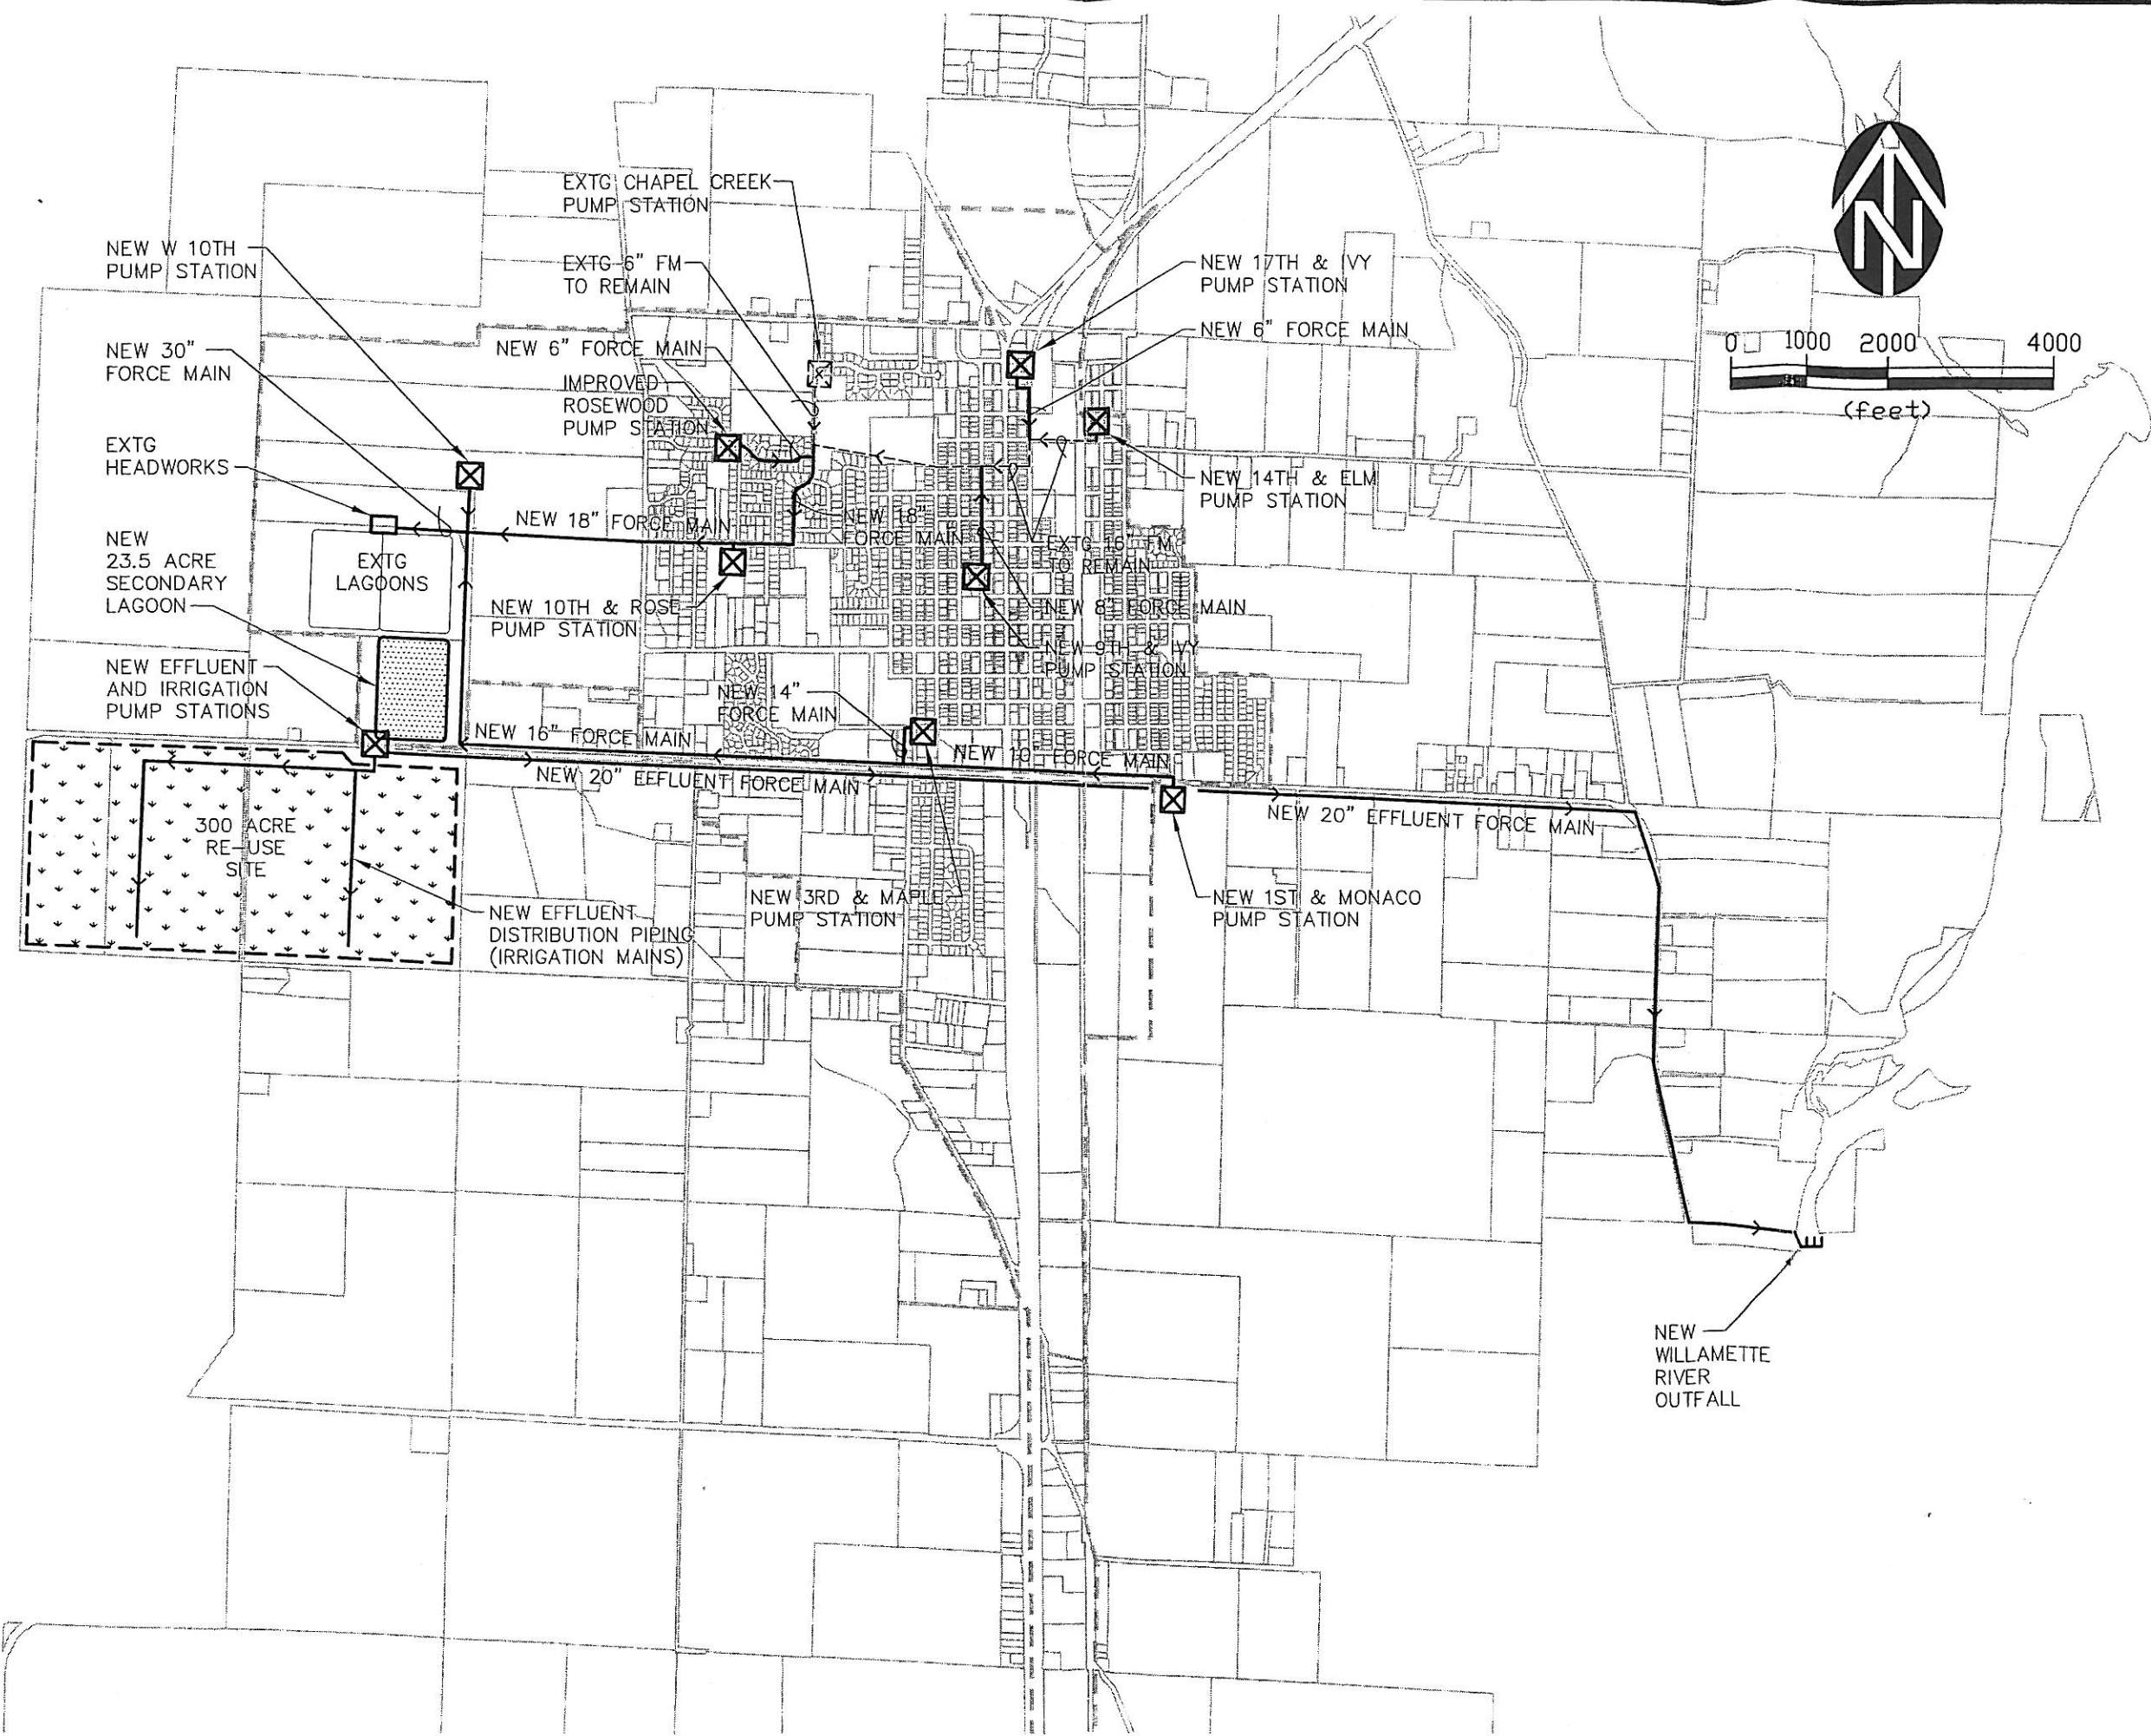

CITY OF JUNCTION CITY, OREGON		SANITARY SEWER FACILITIES PLAN		ALT 2: EXPAND EXISTING WWTP		WINTER DISCHARGE TO WILL. R.		SUMMER LAND APPLICATION	
FIGURE 7-4		JOB NUMBER 971.3160.0		DATE: MAR '05		NO. 1		DESCRIPTION	
VERIFY SCALE		DATE: MAR '05		NO. 1		DESCRIPTION		BY	
1" = 500' 0 1000 2000 4000 (feet)		NEW 17TH & IVY PUMP STATION NEW 6" FORCE MAIN NEW 14TH & ELM PUMP STATION NEW 8" FORCE MAIN NEW 9TH & IVY PUMP STATION NEW 10TH & MONACO PUMP STATION NEW 1ST & MONACO PUMP STATION NEW 3RD & MAPLE PUMP STATION NEW 10TH & ROSE PUMP STATION NEW 18" FORCE MAIN NEW 16" FORCE MAIN NEW 20" EFFLUENT FORCE MAIN NEW 20" EFFLUENT FORCE MAIN NEW 14" FORCE MAIN NEW 18" FORCE MAIN NEW 30" FORCE MAIN NEW 23.5 ACRE SECONDARY LAGOON EXTG HEADWORKS EXTG CHAPEL CREEK PUMP STATION EXTG 6" FM TO REMAIN IMPROVED ROSEWOOD PUMP STATION EXTG LAGOONS NEW EFFLUENT AND IRRIGATION PUMP STATIONS 300 ACRE RE-USE SITE NEW EFFLUENT DISTRIBUTION PIPING (IRRIGATION MAINS) NEW WILLAMETTE RIVER OUTFALL		WETSTECH ENGINEERING, INC. CONSULTING ENGINEERS AND PLANNERS 3941 Fairview Industrial Dr., S.E., Suite 100, Salem, OR 97302 Phone: (503) 585-2474 Fax: (503) 585-3986 E-mail: wetstech@wettech-eng.com		DATE: MAR '05 NO. 1 DESCRIPTION BY			