


Mar 11, 2005 - 9:49am
R:\Dwg\let-city City of 2004\SS Facilities Plan 971.3160.dwg (Fig 7-5) (Fig 7-5) (Fig 7-5)

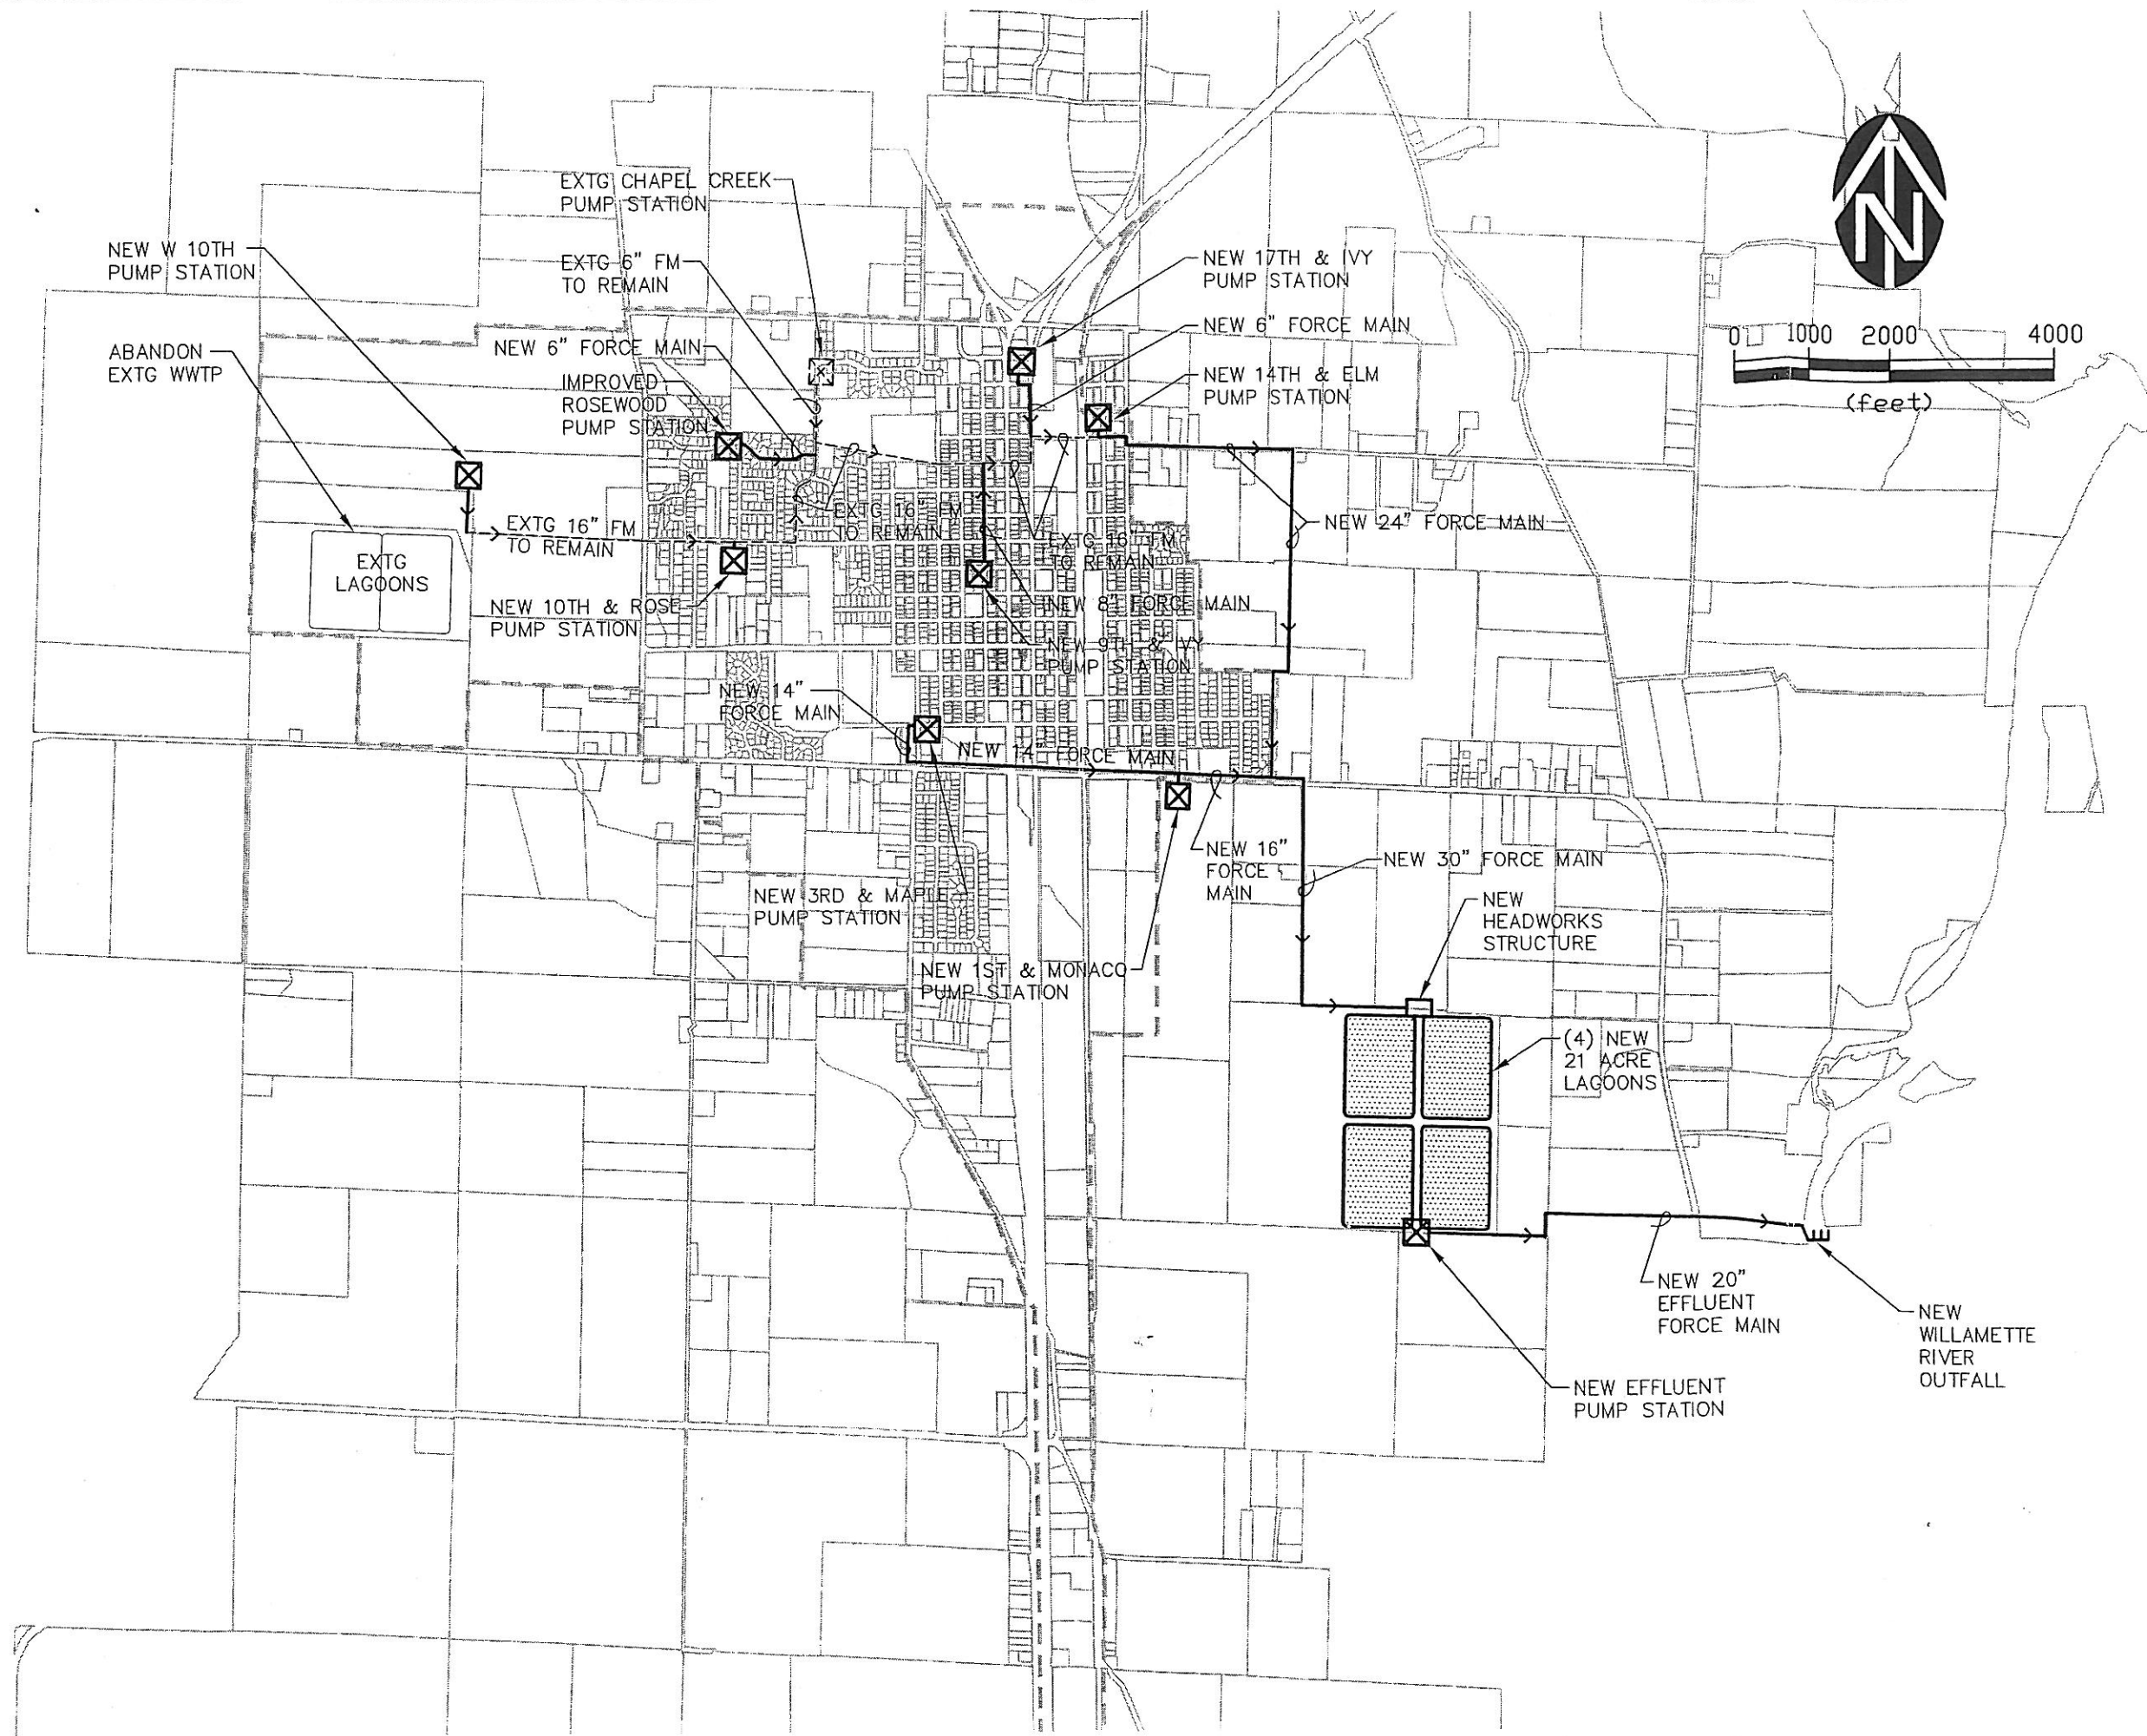

CITY OF JUNCTION CITY, OREGON
SANITARY SEWER FACILITIES PLAN

ALT 3: CONSTRUCT NEW WWTP
WINTER DISCHARGE TO WILL. R.
SUMMER STORAGE

FIGURE
7-5

JOB NUMBER
971.3160.0

WESTTECH ENGINEERING, INC.
CONSULTING ENGINEERS AND PLANNERS
3941 Fairview Industrial Dr. S.E., Suite 100, Salem, OR 97302
Phone: (503) 585-2474 Fax: (503) 585-3988
E-mail: westtech@westtech-eng.com

VERIFY SCALE
BAR IS ONE-HALF INCH
ON ORIGINAL DRAWING
ALL DIMENSIONS IN
THIS SCALE ADJUST
SCALES ACCORDINGLY

NO.	DATE	DESCRIPTION	BY
1	MAR '05		

OSN: CB
DWN: TMT
CRD: CB
DATE: MAR '05