


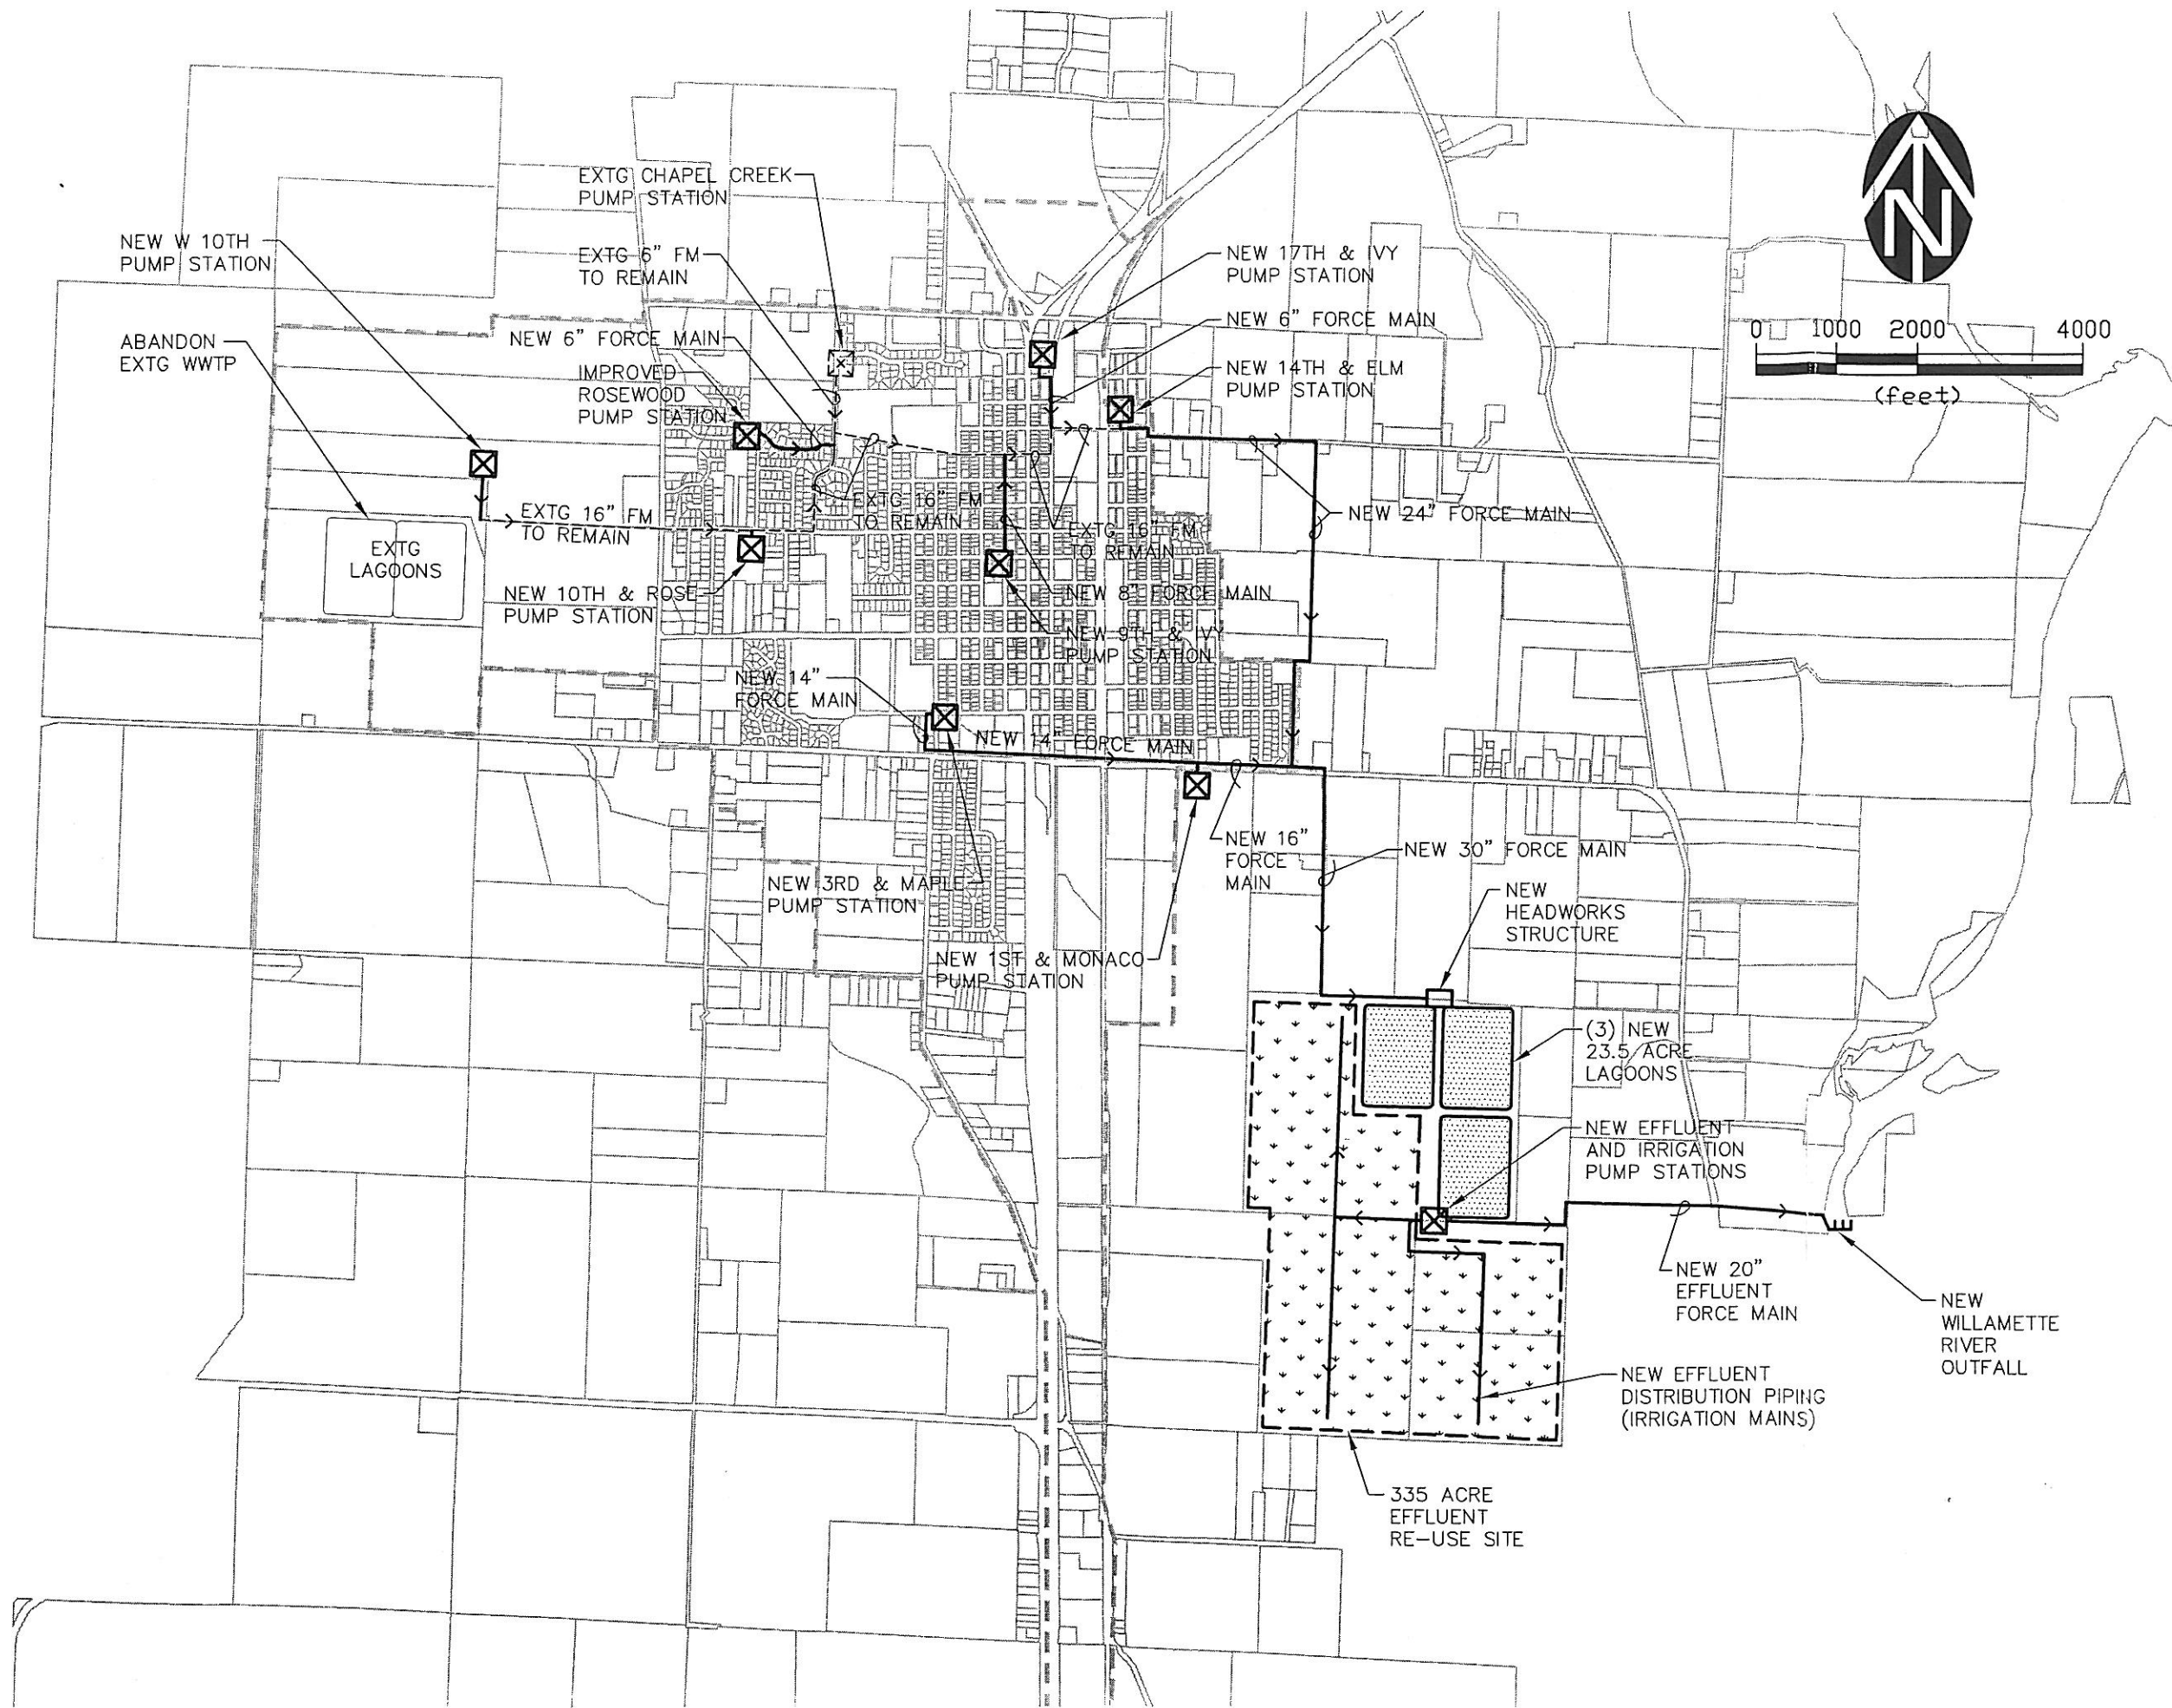

CITY OF JUNCTION CITY, OREGON	
SANITARY SEWER FACILITIES PLAN	
ALT 4: CONSTRUCT NEW WWTP	
WINTER DISCHARGE TO WILL. R.	
SUMMER LAND APPLICATION	
FIGURE	7-6
JOB NUMBER	971.3160.0
WESTTECH ENGINEERING, INC. CONSULTING ENGINEERS AND PLANNERS 3641 Fairview Industrial Dr. S.E., Suite 100, Salem, OR 97302 Phone: (503) 585-2474 Fax: (503) 585-3986 E-mail: westtech@westtech-eng.com	
VERIFY SCALE BAR IS ONE-HALF INCH ON ORIGINAL DRAWING IF NOT ONE INCH ON THIS DRAWING, SCALE ACCORDINGLY	
DSN. CB	TMT
DRN. CB	CKO. CB
NO. 1	DATE
REVISIONS	
DATE: MAR '05	