

Figure 4-1 | Existing Well System

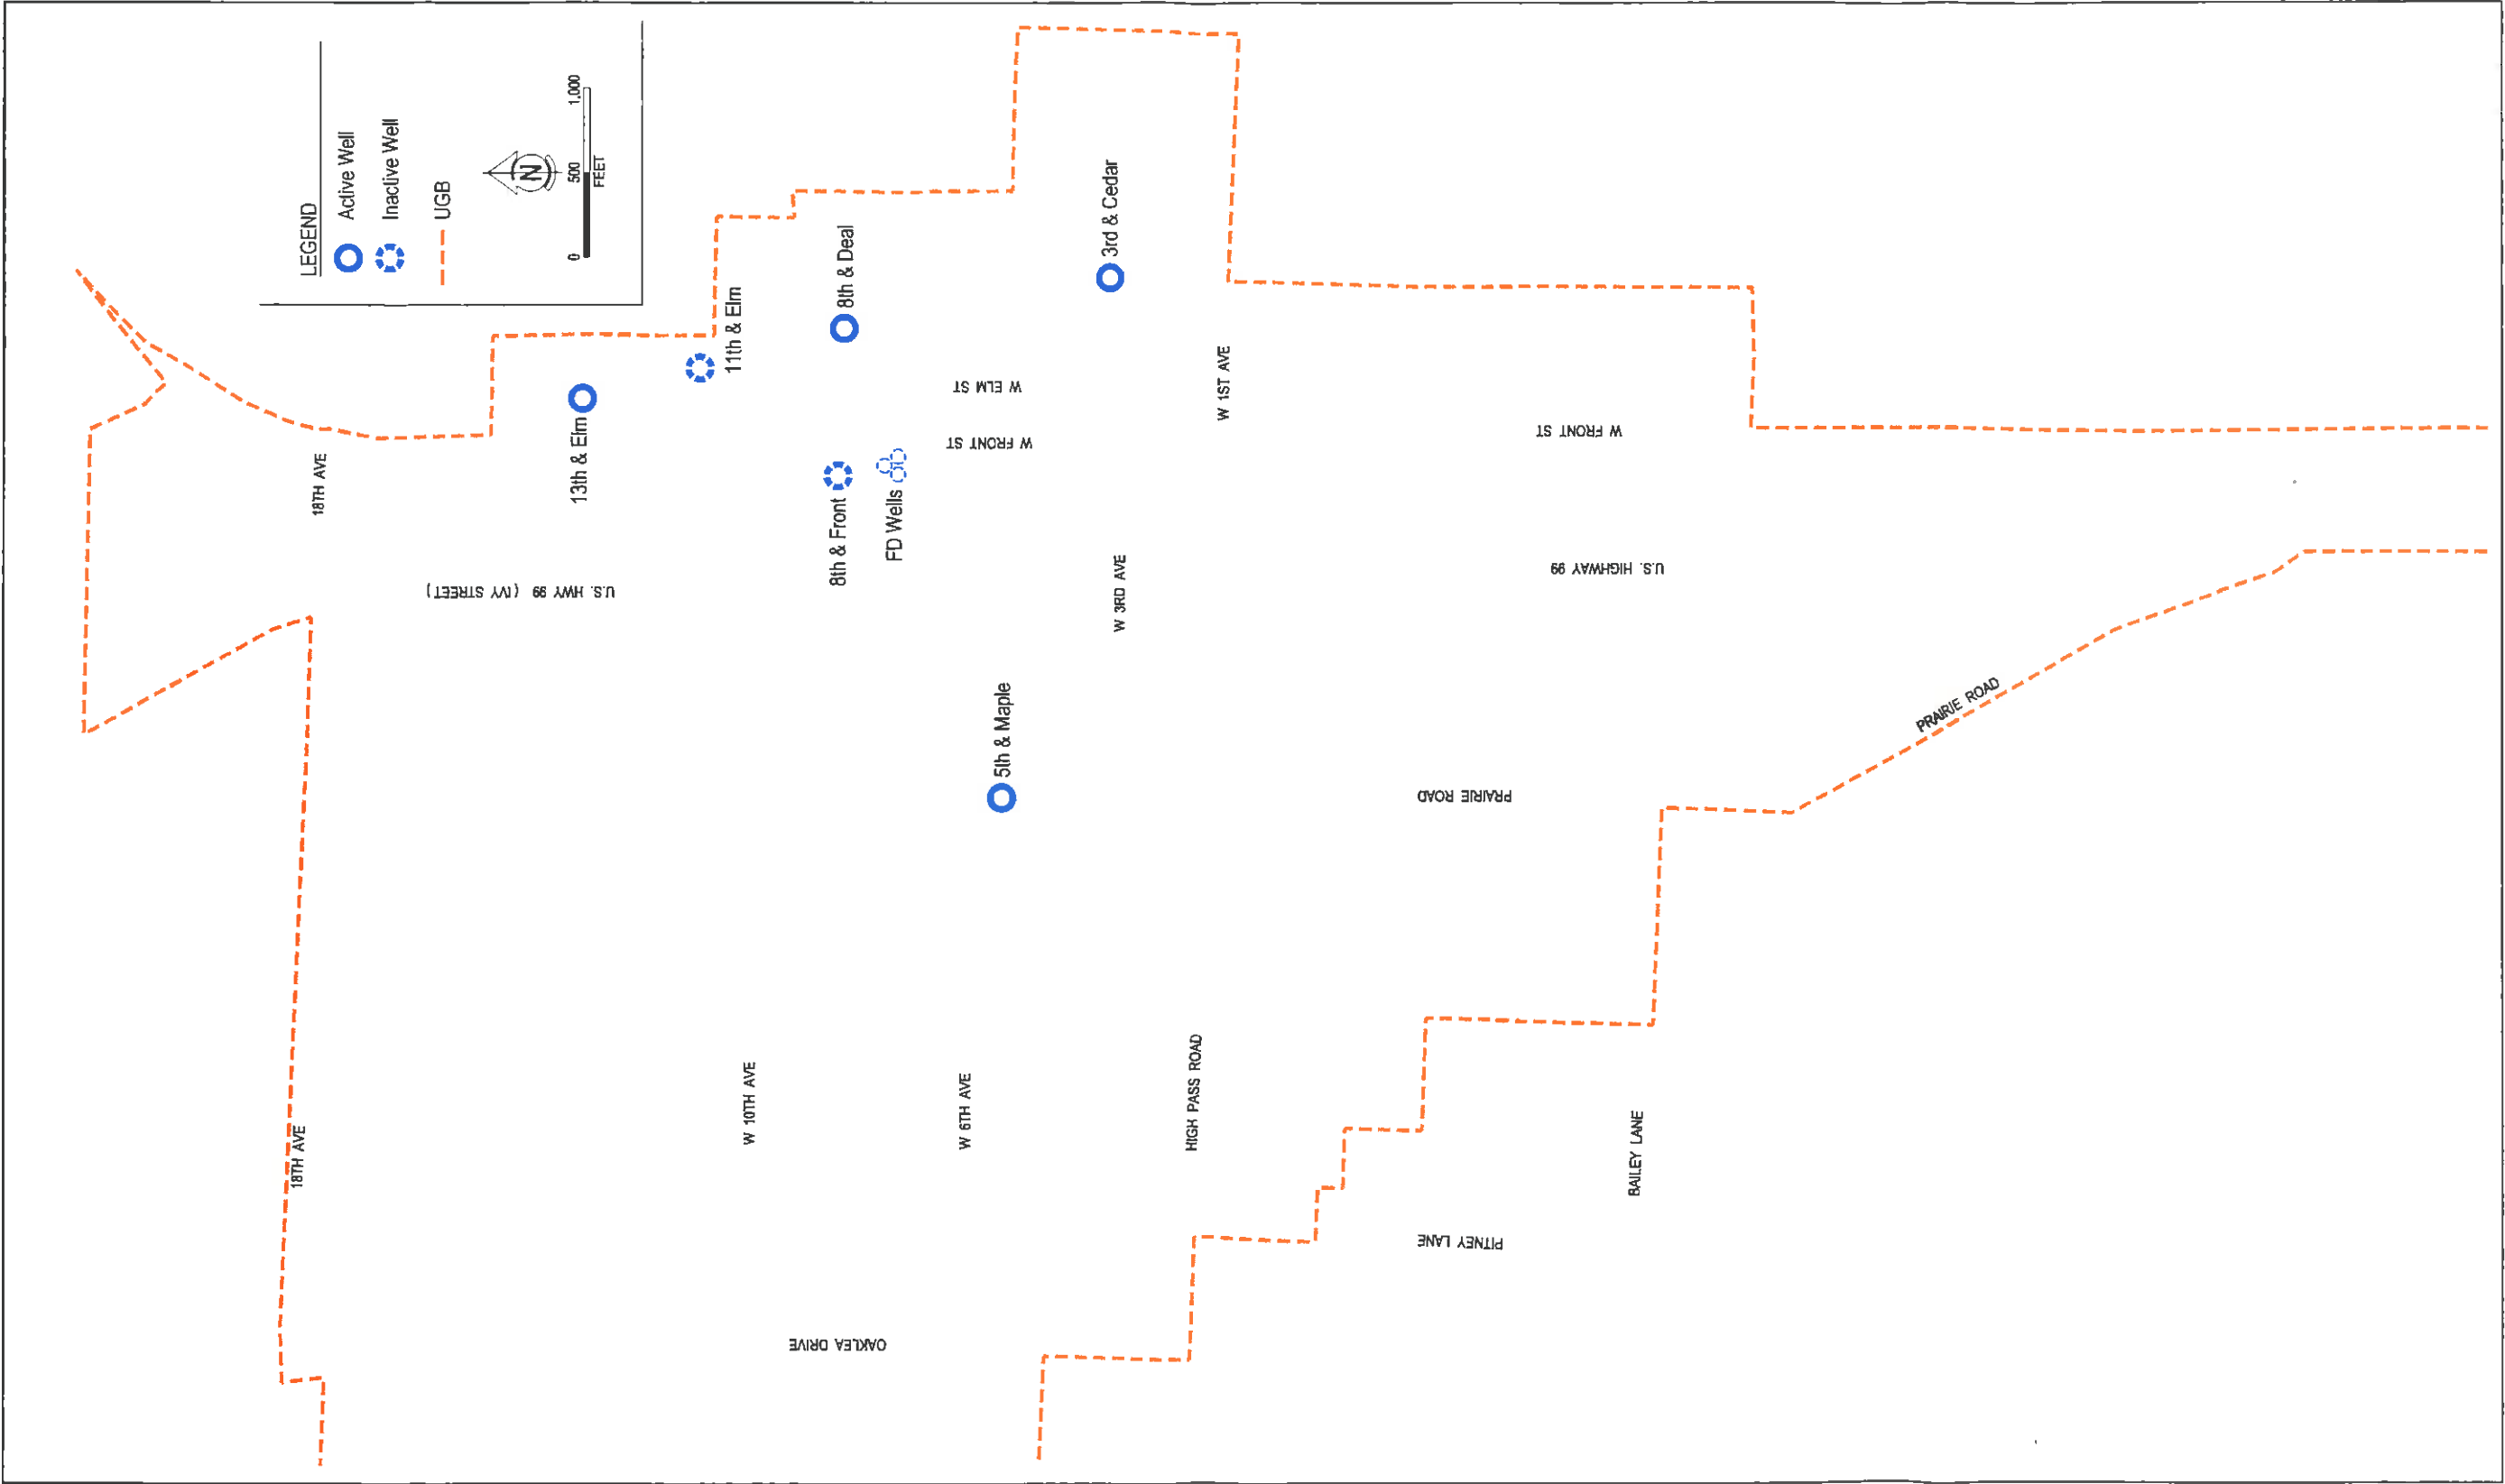


FIGURE 4-1