
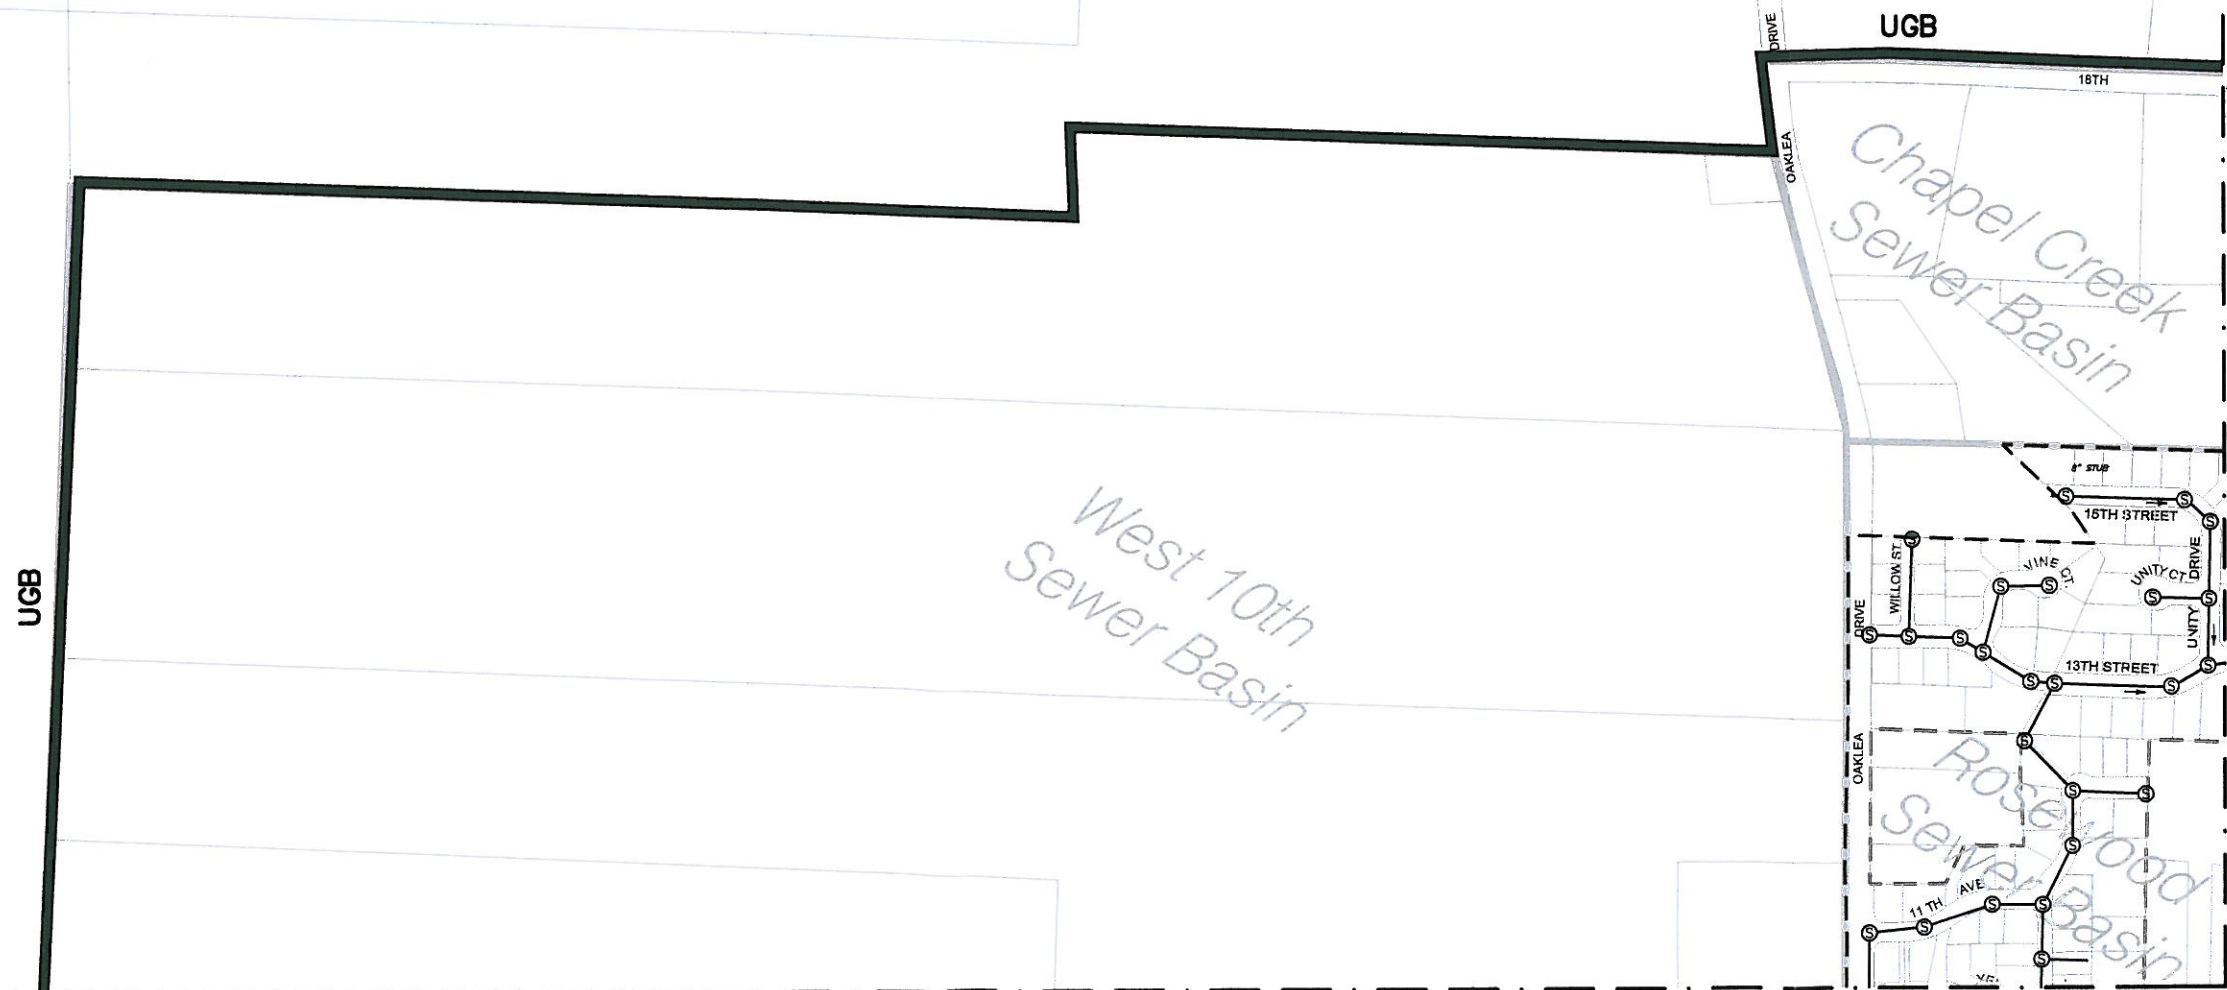
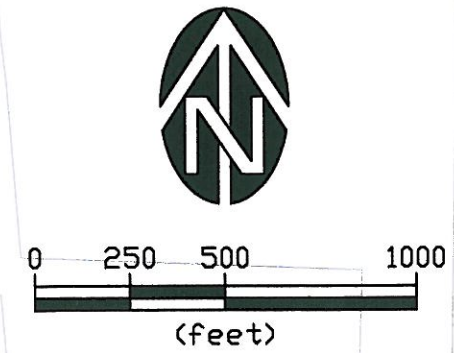


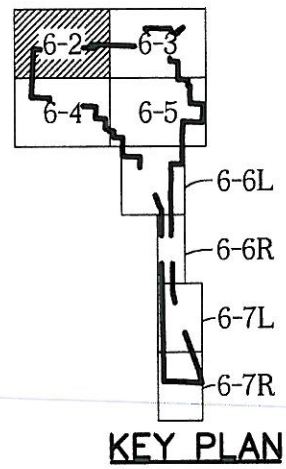

MATCHLINE - SEE FIGURE 6-3 FOR CONTINUATION

CITY OF JUNCTION CITY, OREGON		FIGURE 6-2	
SANITARY SEWER FACILITIES PLAN		JOB NUMBER 971.3160.0	
RECOMMENDED COLLECTION SYSTEM IMPROVEMENTS NORTH WEST	
 WESTECH ENGINEERING, INC. CONSULTING ENGINEERS AND PLANNERS 3941 Fairview Industrial Dr. S.E., Suite 100, Salem, OR 97302 Phone: (503) 585-2474 Fax: (503) 585-3988 E-mail: westech@westech-eng.com		<table border="1"> <tr> <td colspan="2">VERIFY SCALE</td> <td colspan="2"></td> </tr> <tr> <td colspan="2">BWT IS ONE-THIRD INCH</td> <td colspan="2"></td> </tr> <tr> <td colspan="2">ELECTRICAL SYMBOLS</td> <td colspan="2"></td> </tr> <tr> <td colspan="2">0 5"</td> <td colspan="2"></td> </tr> <tr> <td colspan="2">IF NOT ONE INCH ON</td> <td colspan="2"></td> </tr> <tr> <td colspan="2">PLAN, IN ACCORDANCE</td> <td colspan="2"></td> </tr> <tr> <td colspan="2">WITH THE FOLLOWING</td> <td colspan="2"></td> </tr> <tr> <td colspan="2">DSN. CB</td> <td colspan="2"></td> </tr> <tr> <td colspan="2">DRN. TMT</td> <td colspan="2"></td> </tr> <tr> <td colspan="2">CKD. CB</td> <td colspan="2"></td> </tr> <tr> <td colspan="2">DATE: MAR '05</td> <td colspan="2"></td> </tr> </table>		VERIFY SCALE				BWT IS ONE-THIRD INCH				ELECTRICAL SYMBOLS				0 5"				IF NOT ONE INCH ON				PLAN, IN ACCORDANCE				WITH THE FOLLOWING				DSN. CB				DRN. TMT				CKD. CB				DATE: MAR '05			
VERIFY SCALE	
BWT IS ONE-THIRD INCH	
ELECTRICAL SYMBOLS	
0 5"	
IF NOT ONE INCH ON	
PLAN, IN ACCORDANCE	
WITH THE FOLLOWING	
DSN. CB	
DRN. TMT	
CKD. CB	
DATE: MAR '05	